


LATEST LEVEL - 3.1.2022

ROCK CUT LEVELS CARRIED (UNDER PROGRESS)

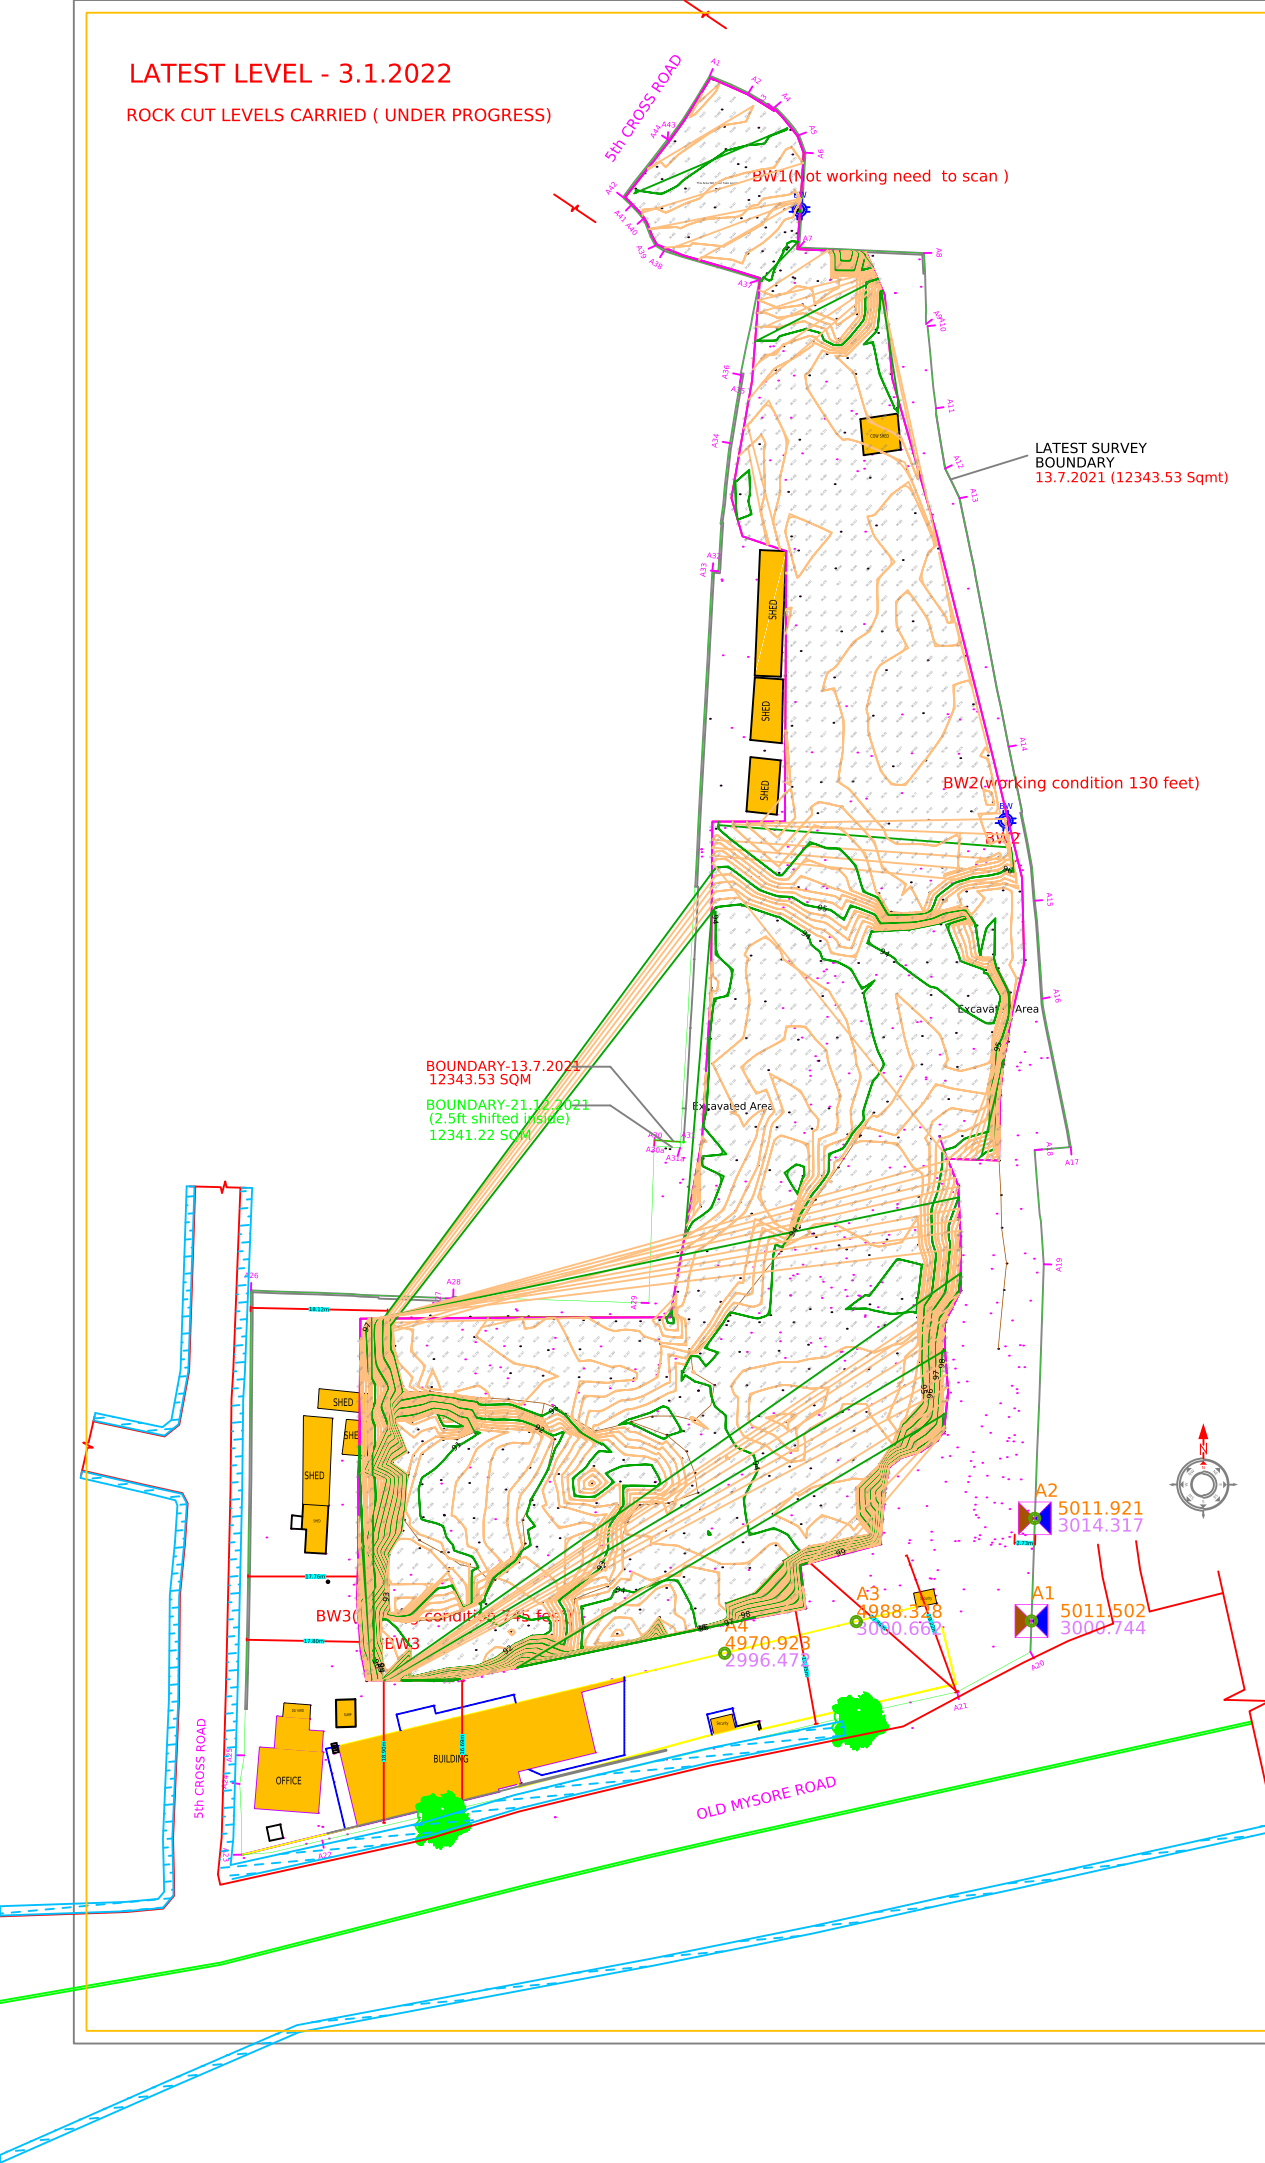

SYMBOL	DESCRIPTION
	SITE BOUNDARY (LATEST)
	ELECTRICAL, LIGHT POLE
	TREE, BOREWELL
SITE AREA = 3.05 ACRES	
TITLE: TOPOGRAPHICAL SURVEY OF PROPERTY CARRIED EXCAVATED LEVELS	
CLIENT: M/s DNR Corporation Pvt. Ltd.	
SURVEY CONSULTANTS :- ICON CADSOFT & SURVEYORS (I) PVT LTD ISO CERTIFIED 9001: 2015 COMPANY #40, 1st Floor, 10th Cross, Above KICD Bank, Wilson Garden Bangalore-560027 CONTACT : 080-22270719, 9845057719, 9900081899 email: iconcadsoft@gmail.com, iconcadsoft2019@gmail.com, Website: www.iconcadsoft.com	
DRAWN: GP	CHECKED: DGS
GRID LVL:	SCALE: 1:500
DATE: 20.10.2021	JOB NO: 6640-08/007/2021
File Path: Survey\4841\Out\plan\13.7.2021	