


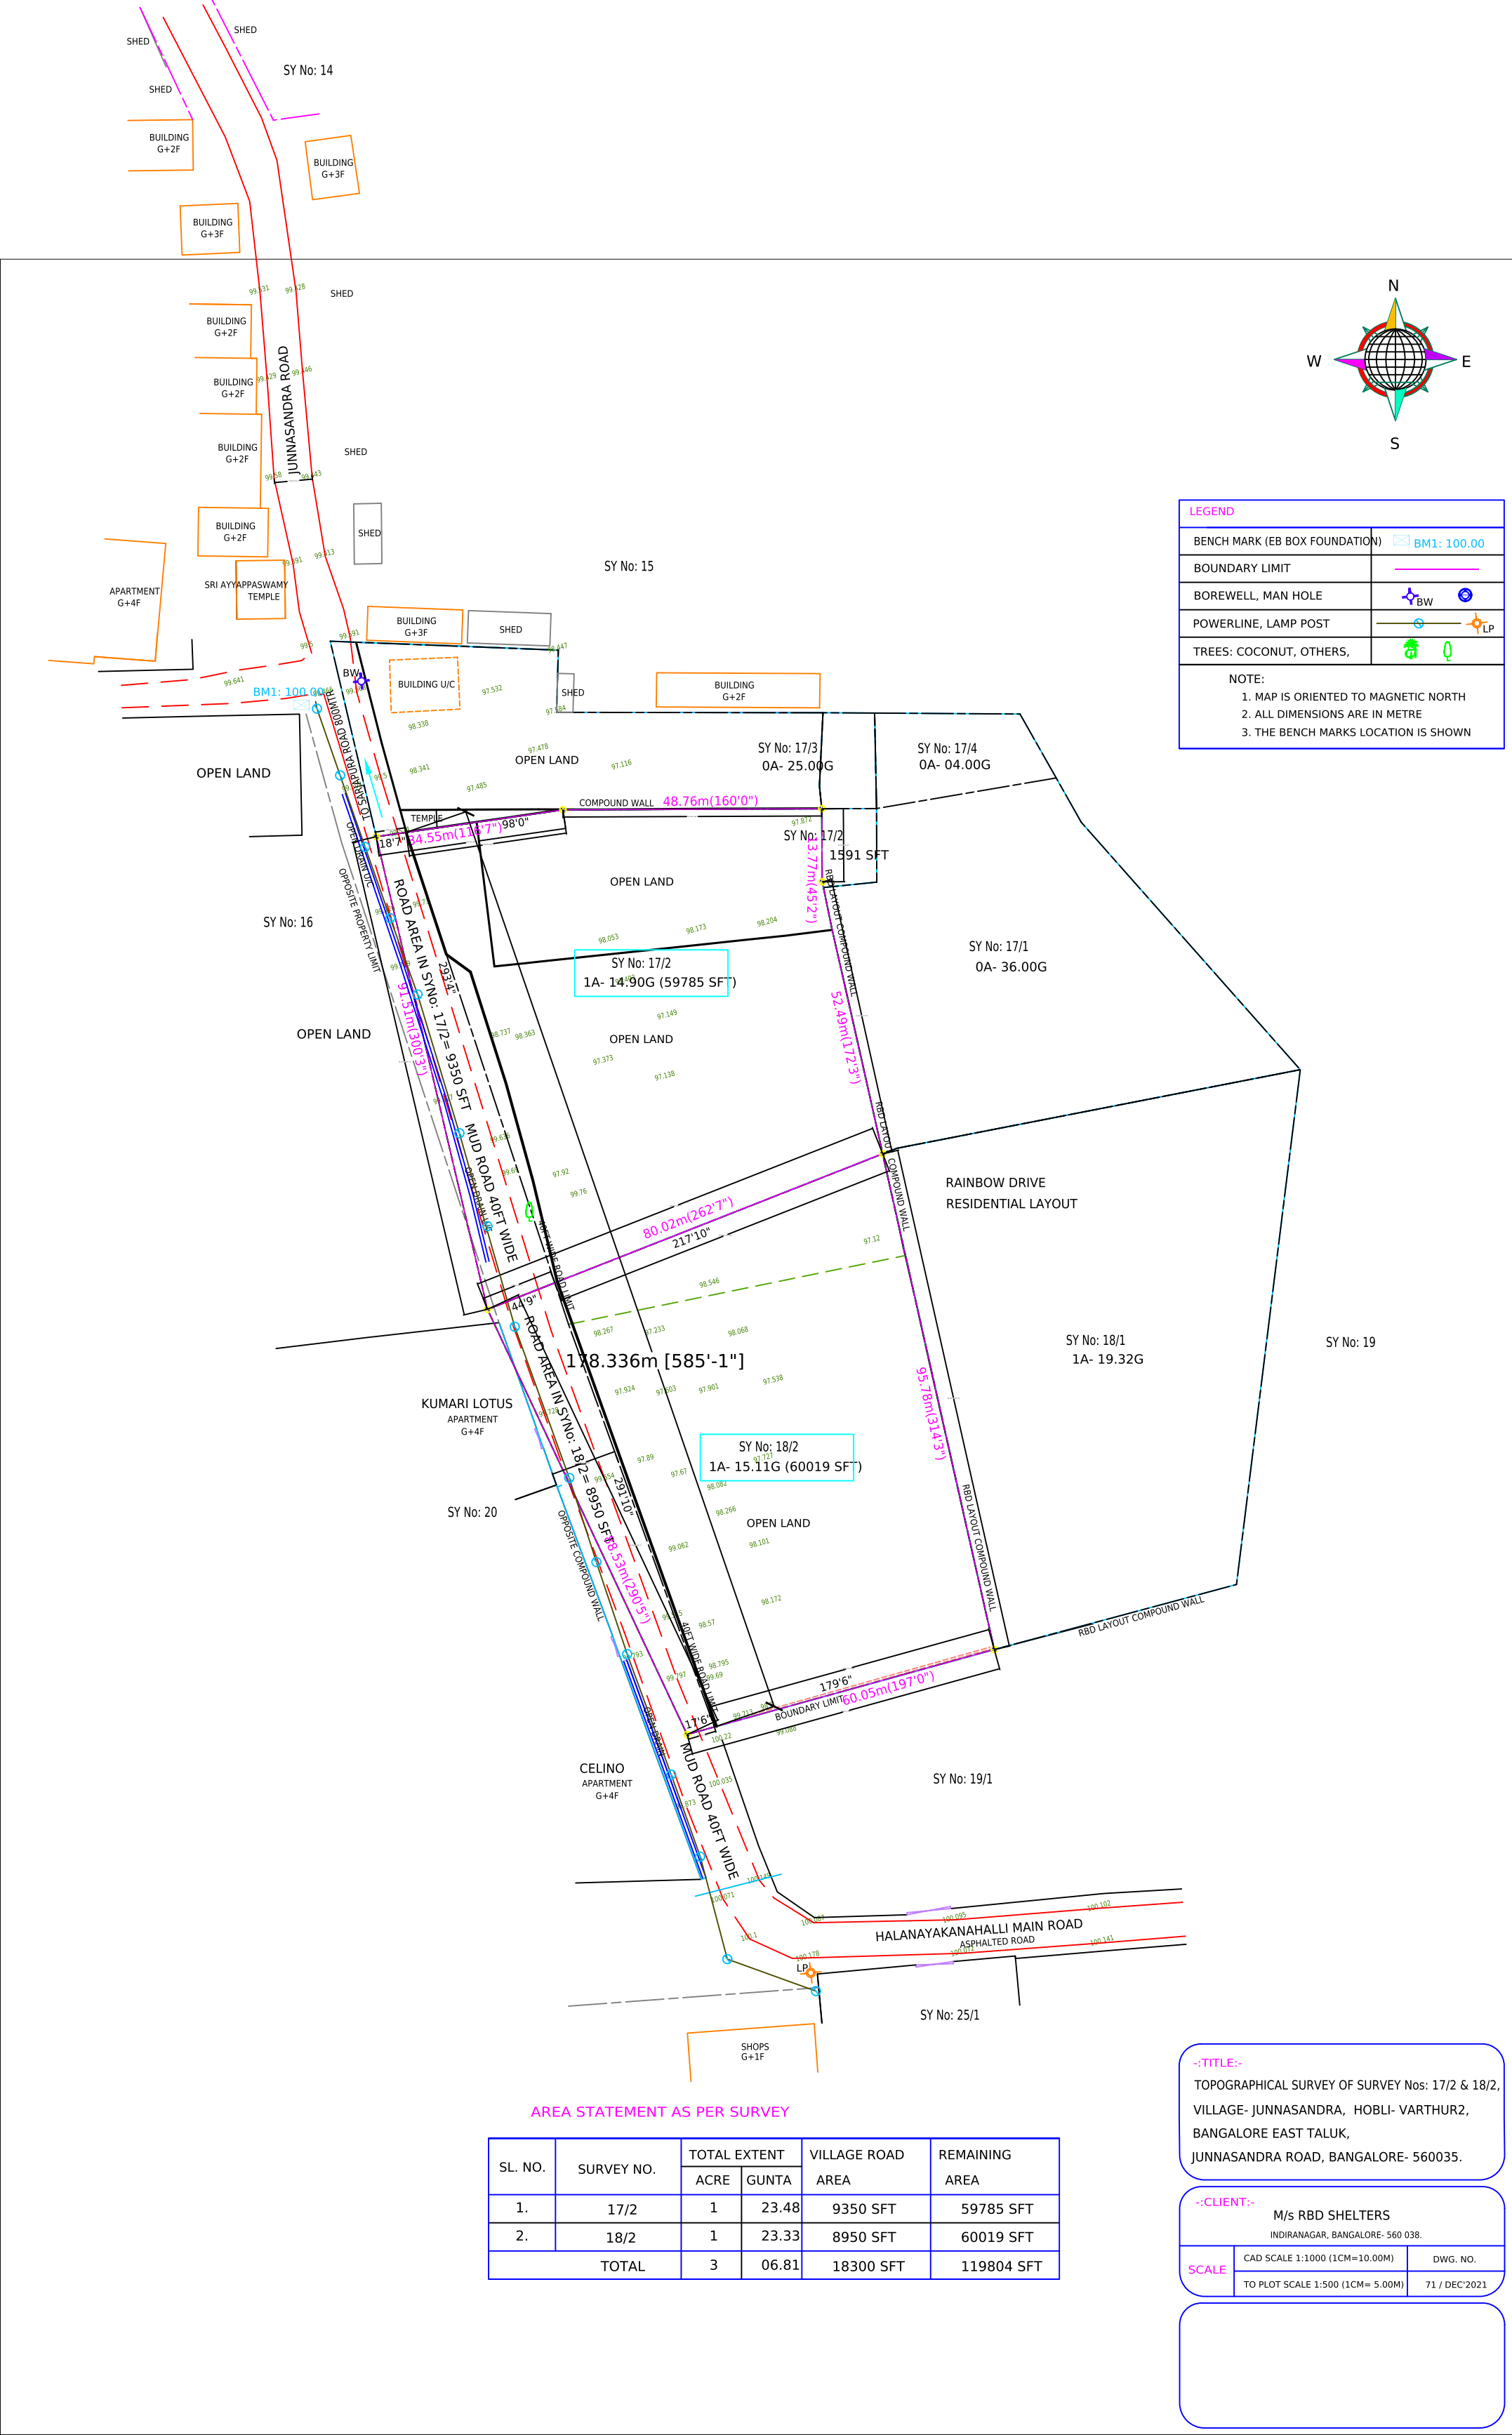

LEGEND

BENCH MARK (EB BOX FOUNDATION)	BM1: 100.00
BOUNDARY LIMIT	
BOREWELL, MAN HOLE	BW
POWERLINE, LAMP POST	LP
TREES: COCONUT, OTHERS,	

NOTE:
1. MAP IS ORIENTED TO MAGNETIC NORTH
2. ALL DIMENSIONS ARE IN METRE
3. THE BENCH MARKS LOCATION IS SHOWN

AREA STATEMENT AS PER SURVEY

SL. NO.	SURVEY NO.	TOTAL EXTENT		VILLAGE ROAD AREA	REMAINING AREA
		ACRE	GUNTA		
1.	17/2	1	23.48	9350 SFT	59785 SFT
2.	18/2	1	23.33	8950 SFT	60019 SFT
TOTAL		3	06.81	18300 SFT	119804 SFT

:-TITLE:-
TOPOGRAPHICAL SURVEY OF SURVEY Nos: 17/2 & 18/2,
VILLAGE- JUNNASANDRA, HOBLI- VARTHUR2,
BANGALORE EAST TALUK,
JUNNASANDRA ROAD, BANGALORE- 560035.

:-CLIENT:-
M/s RBD SHELTERS
INDIRANAGAR, BANGALORE- 560 038.

SCALE	CAD SCALE 1:1000 (1CM=10.00M)	DWG. NO.
	TO PLOT SCALE 1:500 (1CM= 5.00M)	71 / DEC'2021