


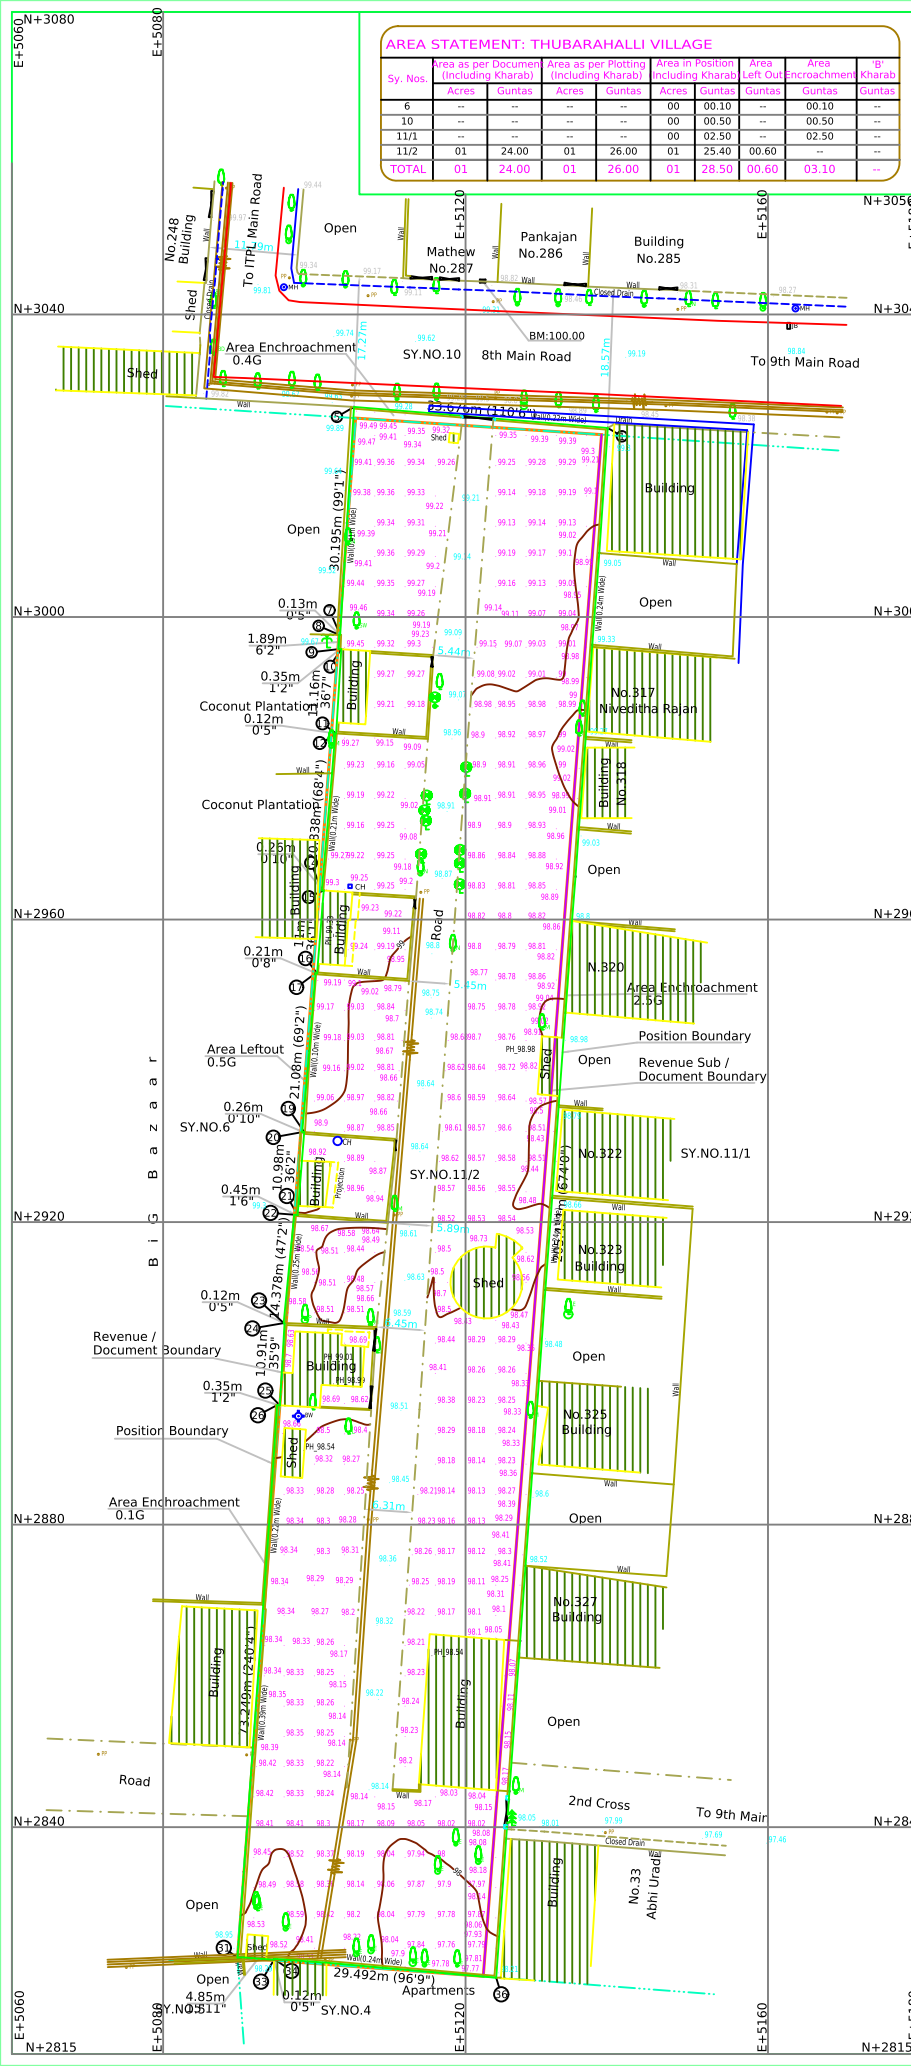

AREA STATEMENT: THUBARAHALLI VILLAGE											
Sy. Nos.	Area as per Document (Including Kharab)			Area in Position (Including Kharab)			Area in Position (Left Out)			Area Encroachment	
	Acres	Guntas		Acres	Guntas		Acres	Guntas		Guntas	
6	--	--	--	--	--	00	00.10	--	--	00.10	--
10	--	--	--	--	--	00	00.50	--	--	00.50	--
11/1	--	--	--	--	--	00	02.50	--	--	02.50	--
11/2	01	24.00	01	26.00	01	25.40	00.60	--	--	--	--
TOTAL	01	24.00	01	26.00	01	28.50	00.60	03.10	--	--	--



NORTH

BOUNDARY BEARINGS

Sl. No.	DISTANCE (in m)	BEARING(°)
1	15.158	85.2309
2	4.097	85.2309
4	1.649	85.2309
5	12.772	85.28783
6	15.372	176.51294
7	14.823	176.53201
8	0.128	88.75102
9	1.886	177.72153
10	0.348	268.02507
11	11.159	176.51655
12	0.118	88.54364
13	5.282	175.38499
14	15.555	174.99165
15	0.259	270.44243
16	11	175.41154
17	0.213	84.61069
18	10.299	175.41654
19	10.781	175.03555
20	0.264	272.01911
21	11.014	175.44848
22	0.454	84.56565
23	14.378	174.45237
24	0.118	270
25	10.907	176.76772
26	0.354	83.67767
27	13.072	176.07834
28	13.397	175.89092
29	18.936	175.87998
30	16.441	175.84586
31	11.403	175.76045
32	0.669	273.58823
33	4.176	265.65641
34	0.115	359.41735
35	6.906	265.84546
36	22.562	264.92719
37	18.438	355.91328
38	1.793	355.97815
39	3.368	355.97815
40	1.112	355.97815
41	19.937	355.93302
42	9.963	355.89021
43	12.258	355.89774
44	12.249	355.80507
45	12.052	355.96993
46	12.208	355.78163
47	12.262	355.93602
48	12.287	355.85093
49	12.178	355.90801
50	5.87	355.45682
51	6.255	355.97573
52	12.263	355.71166
53	12.212	355.96653
54	12.151	355.83893
1	16.574	356.10797

AREA STATEMENT

Total Area of the Site ----- 01 Acre 28.51 Guntas

NOTE

- * The boundary measurements and the area statement given in this dwg. is for the boundary in position shown by the client.
- * Levels are all based on benchmark (BM-100.000) marked on wall located opposite side to the north side of the site.
- * Revenue boundary for the sy.nos. shown on this dwg. is following the revenue records i.e. tippany , atlas , akaranth , village map etc. provided by the client.
- * The area statement & the tipany profile of the sy.no.11/2 is subject to rectify/correction/clarification with the relevant department, as the kharab area is excess by 2 guntas than the RTC area.
- * Grids shown on this map is based on the magnetic north. Grid values easting +5000, northing +3000 are arbitrary.

LEGEND

- BOUNDARY IN POSITION, BOUNDARY LINE
- BOUNDARIES-REVENUE, REVENUE SUB / DOCUMENT
- POWER POLE, BOREWELL, BENCHMARKS
- ROAD, DRAIN, GATE
- CHAMBER, GASLINE, STONE, JUNCTION
- MANHOLE, POWER LINE
- TREES GIRTH OF BADAM, EUCALYPTUS, FRUIT
- GIRTH OF LEMON, MANGI, JAFAN
- GIRTH OF OTHERS, COCONUT, PALM
- XMAS
- Tree center point (tree girth)

TITLE

TOPO MAP OF SY.NO.11/2
OF THUBARAHALLI VILLAGE, VARTHUR HOBLI
BANGALORE EAST TALUK, BANGALORE URBAN.

SCALE	1 : 1
DRAWING NO.	090 / 2019
AREA	TOTAL AREA OF THE SITE = 01 Acre 28.51 Guntas
SURVEYED BY	GUIDELINE SURVEYING CONSULTANTS
MAPPED BY	# 272 "GUIDELINE HOUSE" 14th Cross, Dombivay Lay-out Bangalore - 560071, Phone: (080) 2537205, 2537877 Mobile Number: +91984510330, +91984510360 Fax: 4128789, E-mail: guideline@guvsn.com guideline1980@gmail.com