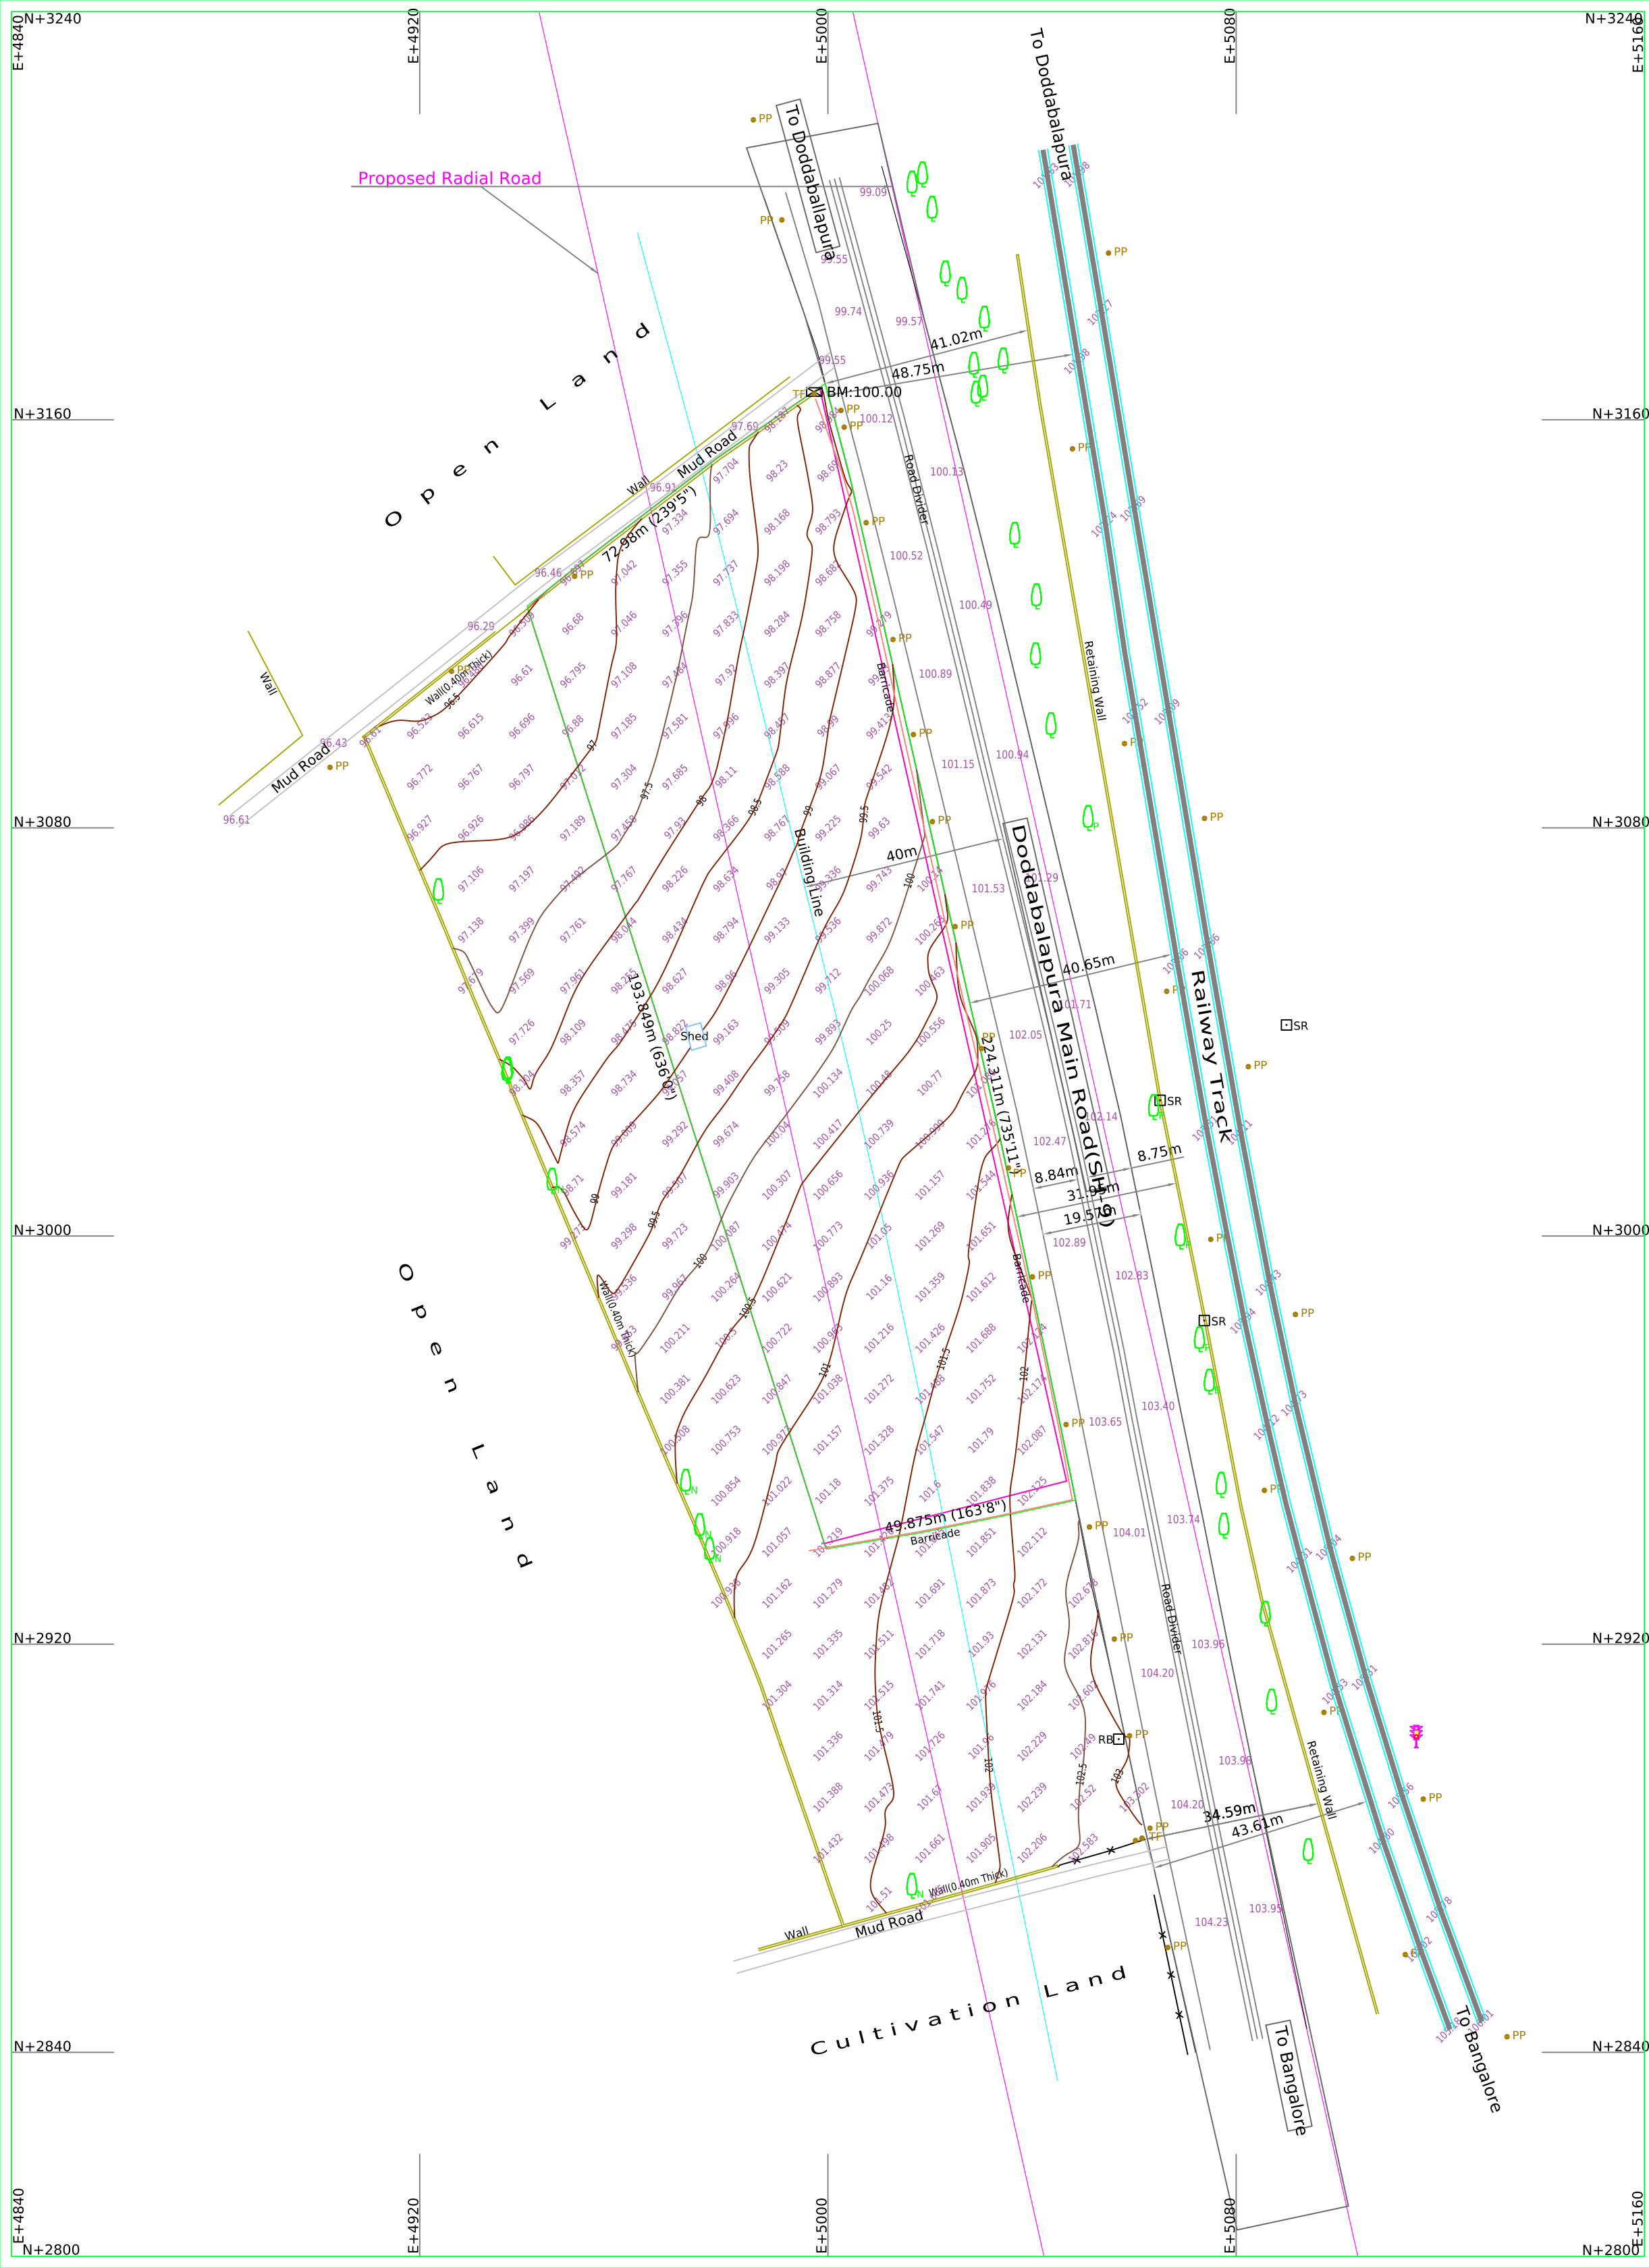


|   |                 |                 |
|---|-----------------|-----------------|
| North   |                 |                 |
| Note   |                 |                 |
| 1] Grids Shown on this Map is based on the Magnetic North. Grid Values are Arbitrary Easting +5000, Northing +3000                                                                                |                 |                 |
| 2] All the Dimensions are in Meters unless otherwise mentioned.   |                 |                 |
| 3] Levels are all based on the Benchmark BM:100.00 Marked on the near North East corner of the site.                                                                                              |                 |                 |
| Rev   | Date            | Description     |
| Legend   |                 |                 |
| Boundary in Possession   |                 |                 |
| Power Pole, Transformer   |                 |                 |
| Road, Cart Track   |                 |                 |
| Benchmark, Fence   |                 |                 |
| Trees: Neem, Banyan, Peepal   |                 |                 |
| Other   |                 |                 |
| Area Statement   |                 |                 |
| Total Area of the Site ....3 Acres 03.44 Guntas   |                 |                 |
| Client   |                 |                 |
| CONCORDE   |                 |                 |
| Title   |                 |                 |
| TOPO MAP OF SY NO. 74 & 75<br>OF SRIRAMANAHALLI VILLAGE<br>HESSARGHATTA HOBLI, YELAHANKA TALUK<br>BANGALORE URBAN                                                                                 |                 |                 |
| Surveyed & Mapped By   |                 |                 |
| ASIAN SURVEYS<br>'Asian House', No. 19, G.F, 7th Cross, Ward No. 85<br>Doddanekundi Extension, Chinnappanahalli, Bangalore-37<br>Mob: 9972299777 / 9972178178<br>E-Mail: urasiansurveys@gmail.com |                 |                 |
| Drawing No.   | AS - 24610/2024 | Season          |
| Cad Dwg   |                 | 1 : 1           |
| Scale   |                 | 1:800 or 1cm=8m |
| Plot   |                 | 16m 8 0m        |
| Drawn by   | Gnana Prakash   | Checked by      |