
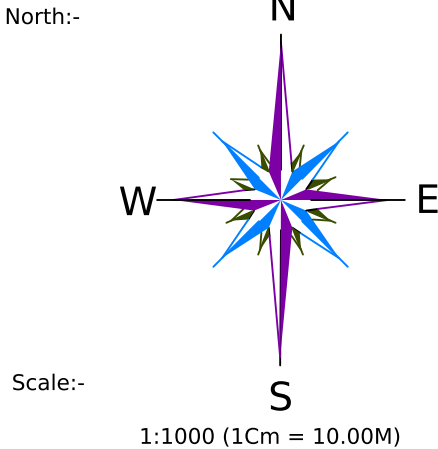


LEVELS LEGEND			
Compound Wall Top Level	101.53(CWT)		
Compound Wall Bottom Level	99.292(CWB)		
Nala: Top Level, Bottom Level	97.584(TPL)	98.047	98.047(btl)
Manhole: Top Level, Bottom Level	99.433(MHT)		95.433(MHB)
Road Top Level, Drain Bottom Levels	99.112		98.044(btl)
Foot Path Top Level, Rock: Top Bottom Levels	97.499	98.675	99.891

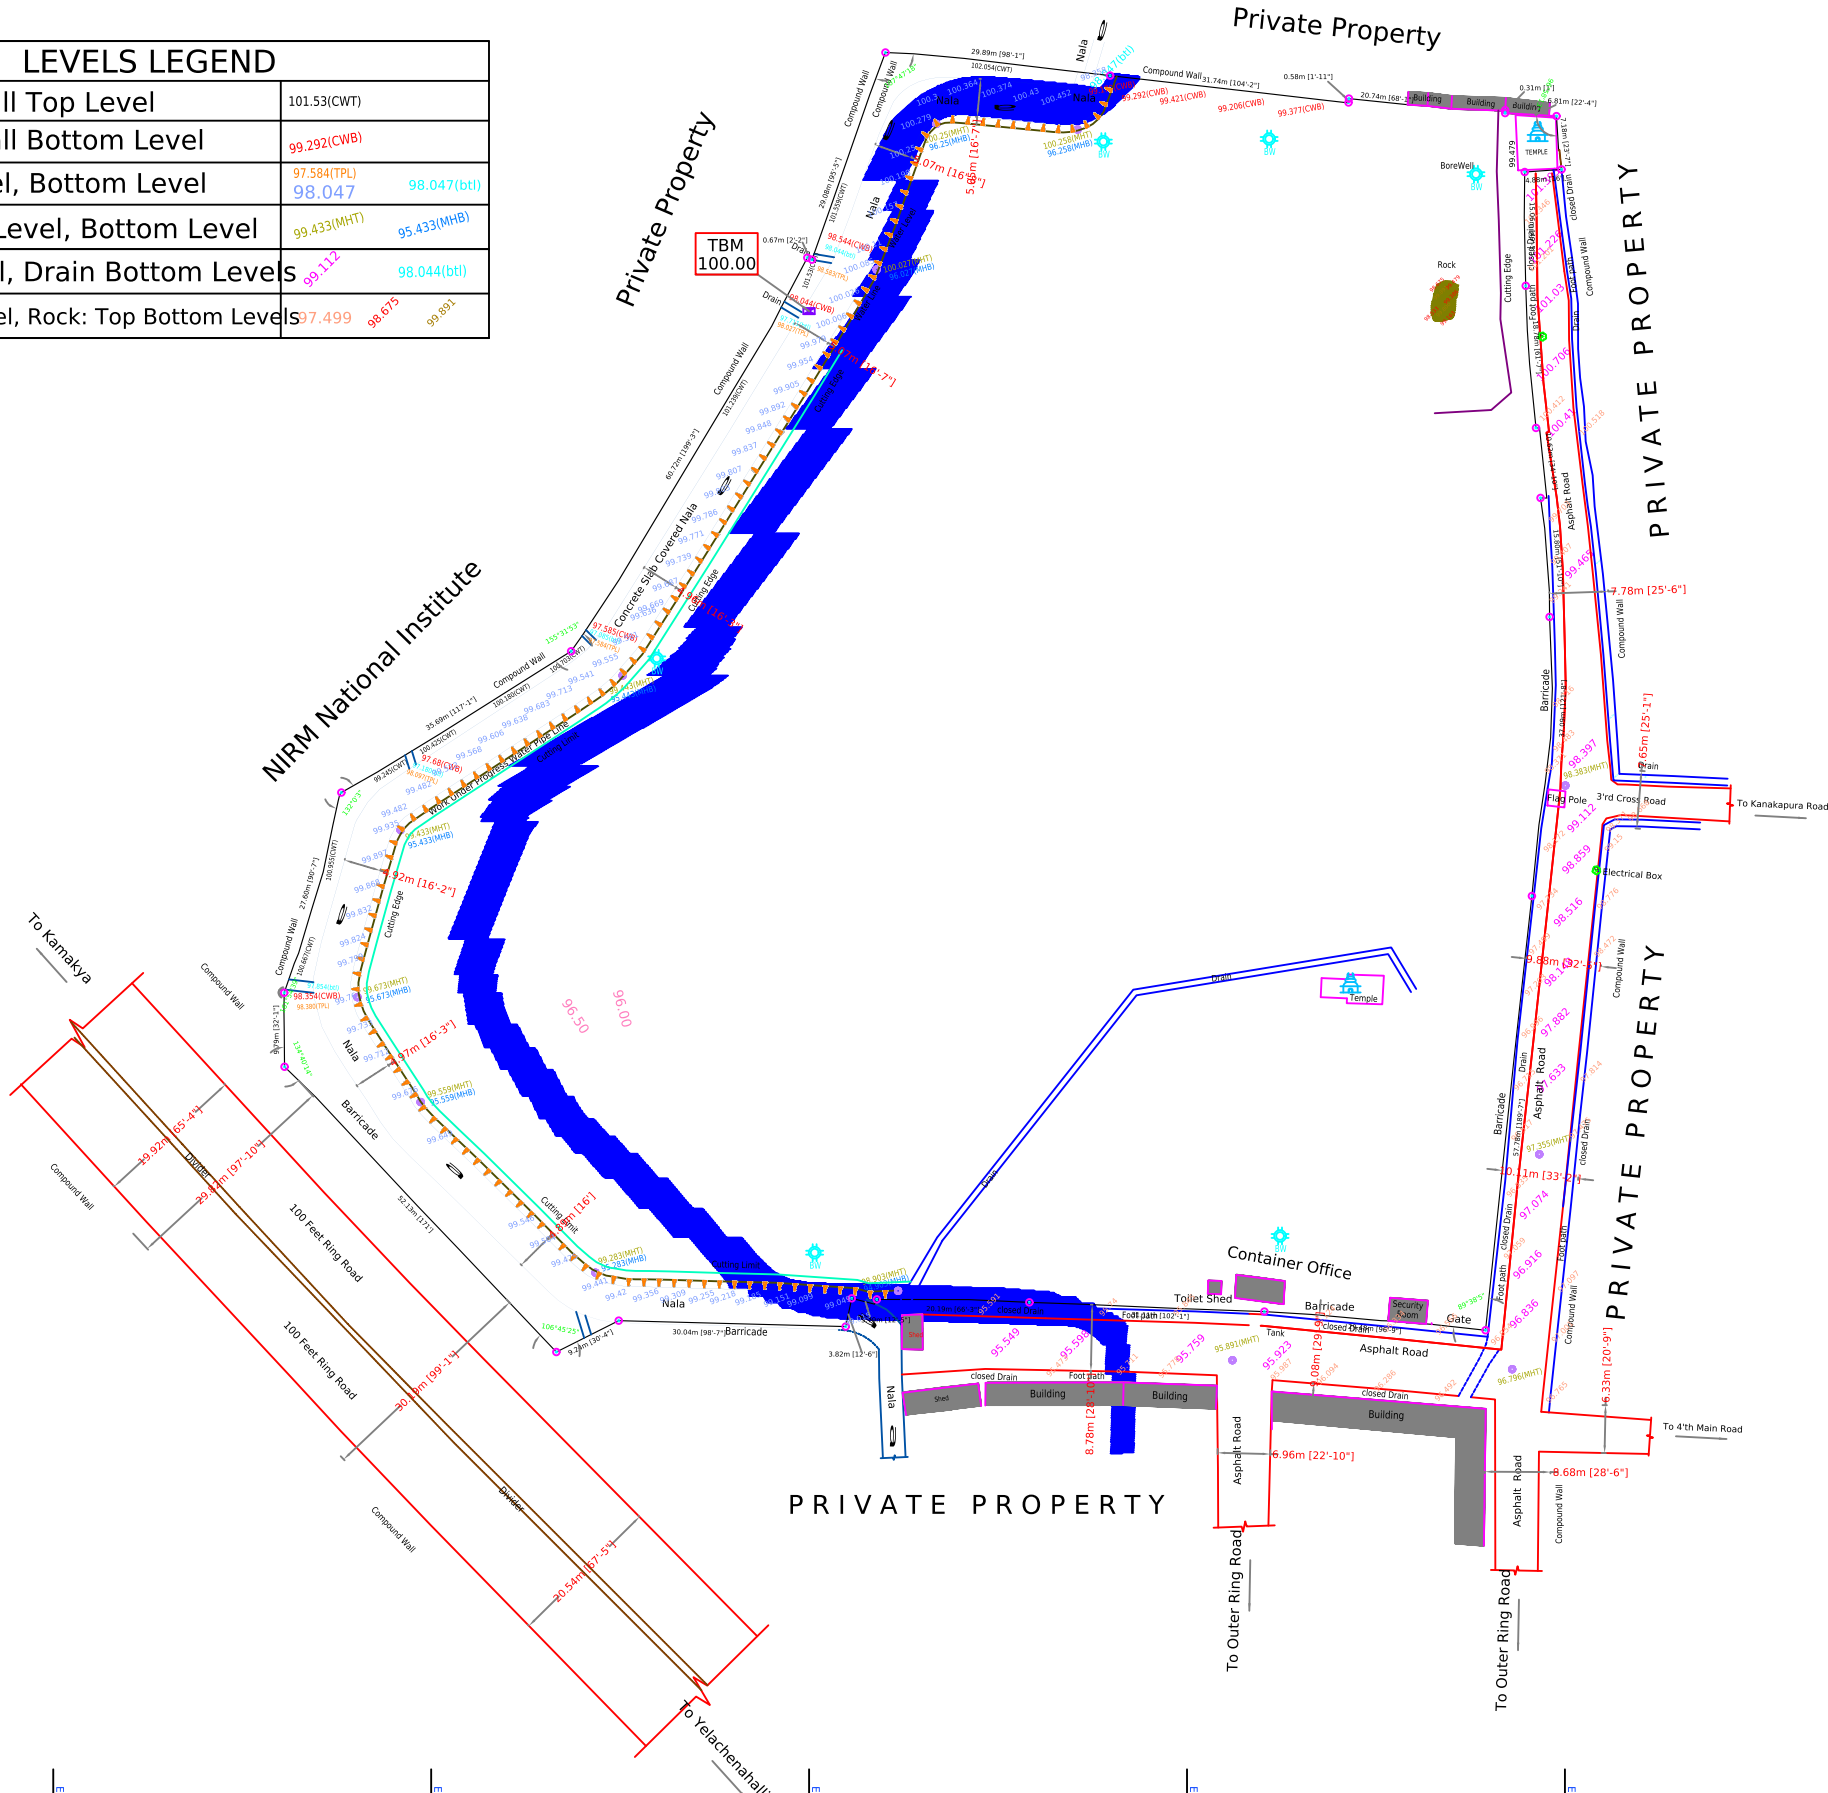

- Notes:-
- 1.All Dimension & levels are in meters,
 - 2.A Bench mark has been established on Nala as shown and assigning it to a TBM- 100.000 arbitrarily
 - 3.Spot levels Have been taken at 5m interval and 0.5m contours.

LEGEND	
TBM ,Vertex, Boundary	
Asphalted Road , Nala, Closed Drain	
Compound Wall , EP, Man Hole	
Building , Borewell, Cutting Line	
Tree: Eucalyptus, People & Others	
Levels:Road , Spot & Block , Contour	

Area Statement

21258.72 Sqmt / 22827.05Sqft
Acres=5 Guntas=10.12

TITLE:-
Topographical Land Survey For The Site
@Vaishnavi Krishna Brindavan,
Banshankari, Bengaluru - 560078

CLIENTS:-
M/s Vaishnavi Infrastructure Private Ltd.
Bengaluru

Drawing No:- GMC: 55 - R0

Ref: Sys5/D/Vaishnavi Krishna Brindavan Banshankari Levels-02-04-2024.dwg

Season: April - 2024

SURVEYED BY	SURVEYED ON
Chandru	02-04-2024
DRAWN BY	CHECKED BY
Girish, Venkatesan J	Sadullah R

CONSULTANTS:-
GEO-METAGE CONSULTANTS INC
74, 3rd Main, 1st Stage, 1st Phase
West of Chord Road, Service Road
Manjunathnagar
Bangalore-10
Mob-9845151801