


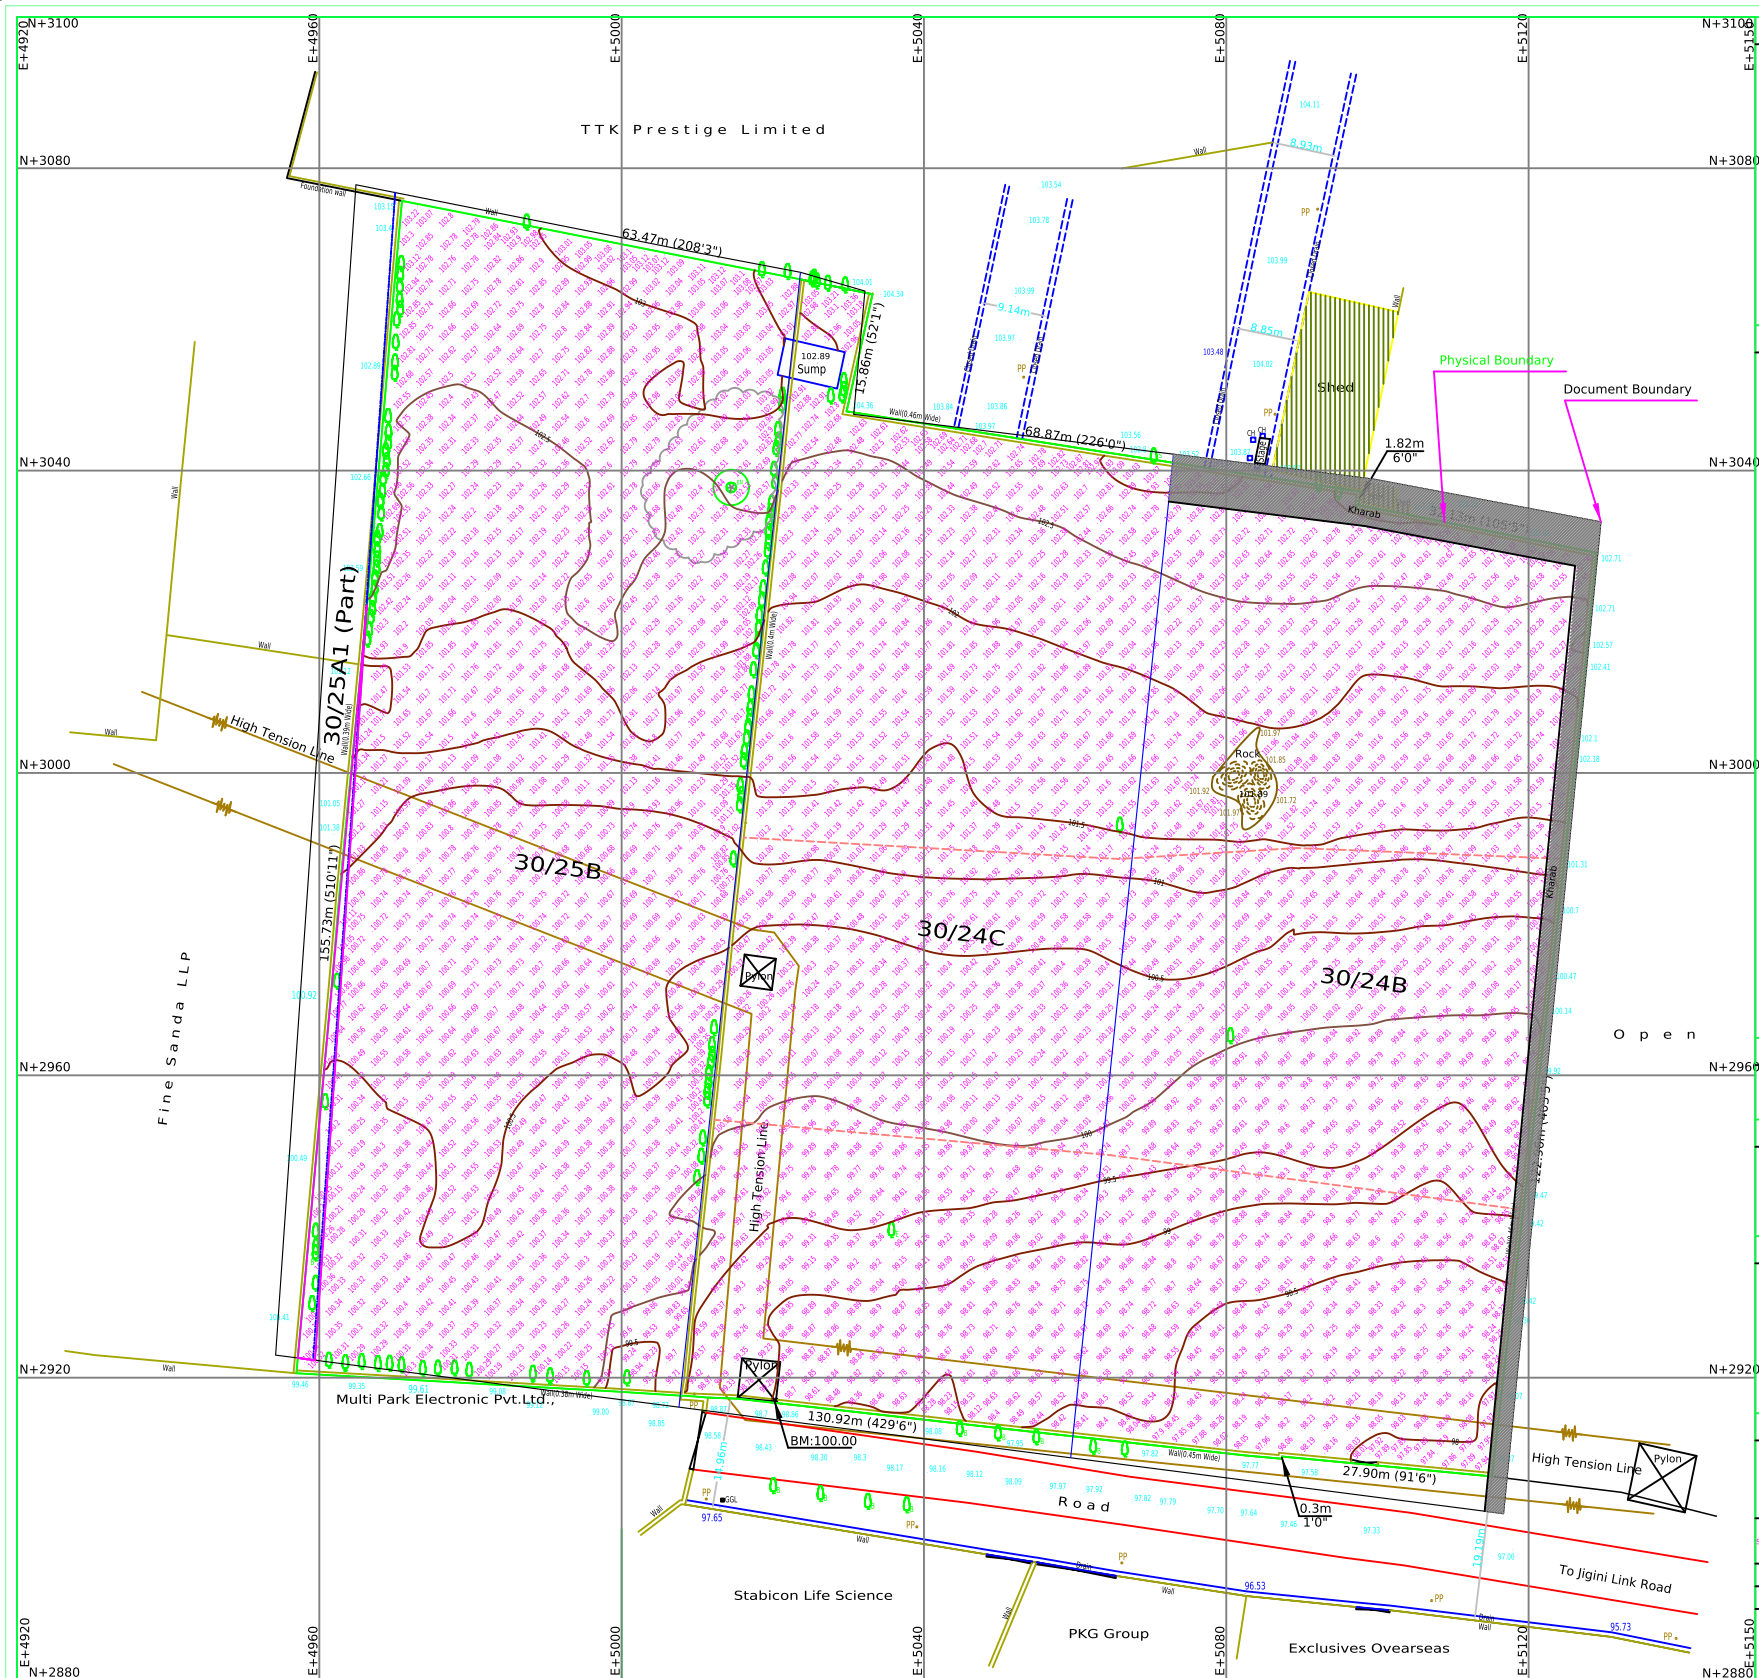

BOUNDARY BEARINGS

AREA STATEMENT (PHYSICAL)

Total Area of the Site ----- 05 Acres 17.50 Guntas

NOTE

- * The boundary measurements and the area statement given in this dwg. is for the boundary in possession shown by the client.
- * Levels are all based on benchmark(BM:-100.000) marked on the wall located near to the south side of the site.
- * Grids shown on this map is based on the magnetic north. Grid values easting +5000, northing +3000 are arbitrary.

LEGEND



TITLE

TOPO MAP OF SY No's. 30/24B, 30/24C
30/25B OF TIRUPALYA VILLAGE , JIGANI HOBLI
ANEKAL TALUK , BANGALORE URBAN.

SCALE	SAD DWG 1:1	1:1
PLLOT		
DRAWING No.	1094 / 2023	SEASON - OCTOBER / 2023
AREA	TOTAL AREA OF THE SITE = 05 Acres 17.50 Guntas	
SURVEYED & MAPPED BY	GUIDELINE SURVEYS TOPOMAPPING & SURVEYING CONSULTANTS # 272 "GUIDELINE HOUSE" 14th Cross, Domlur Lay-out Bangalore - 560071, Phone: (080) 25353877, 25358989 Mobile Number : +919845155240 : +919814663832 E-mail: guideline99@gmail.com	