


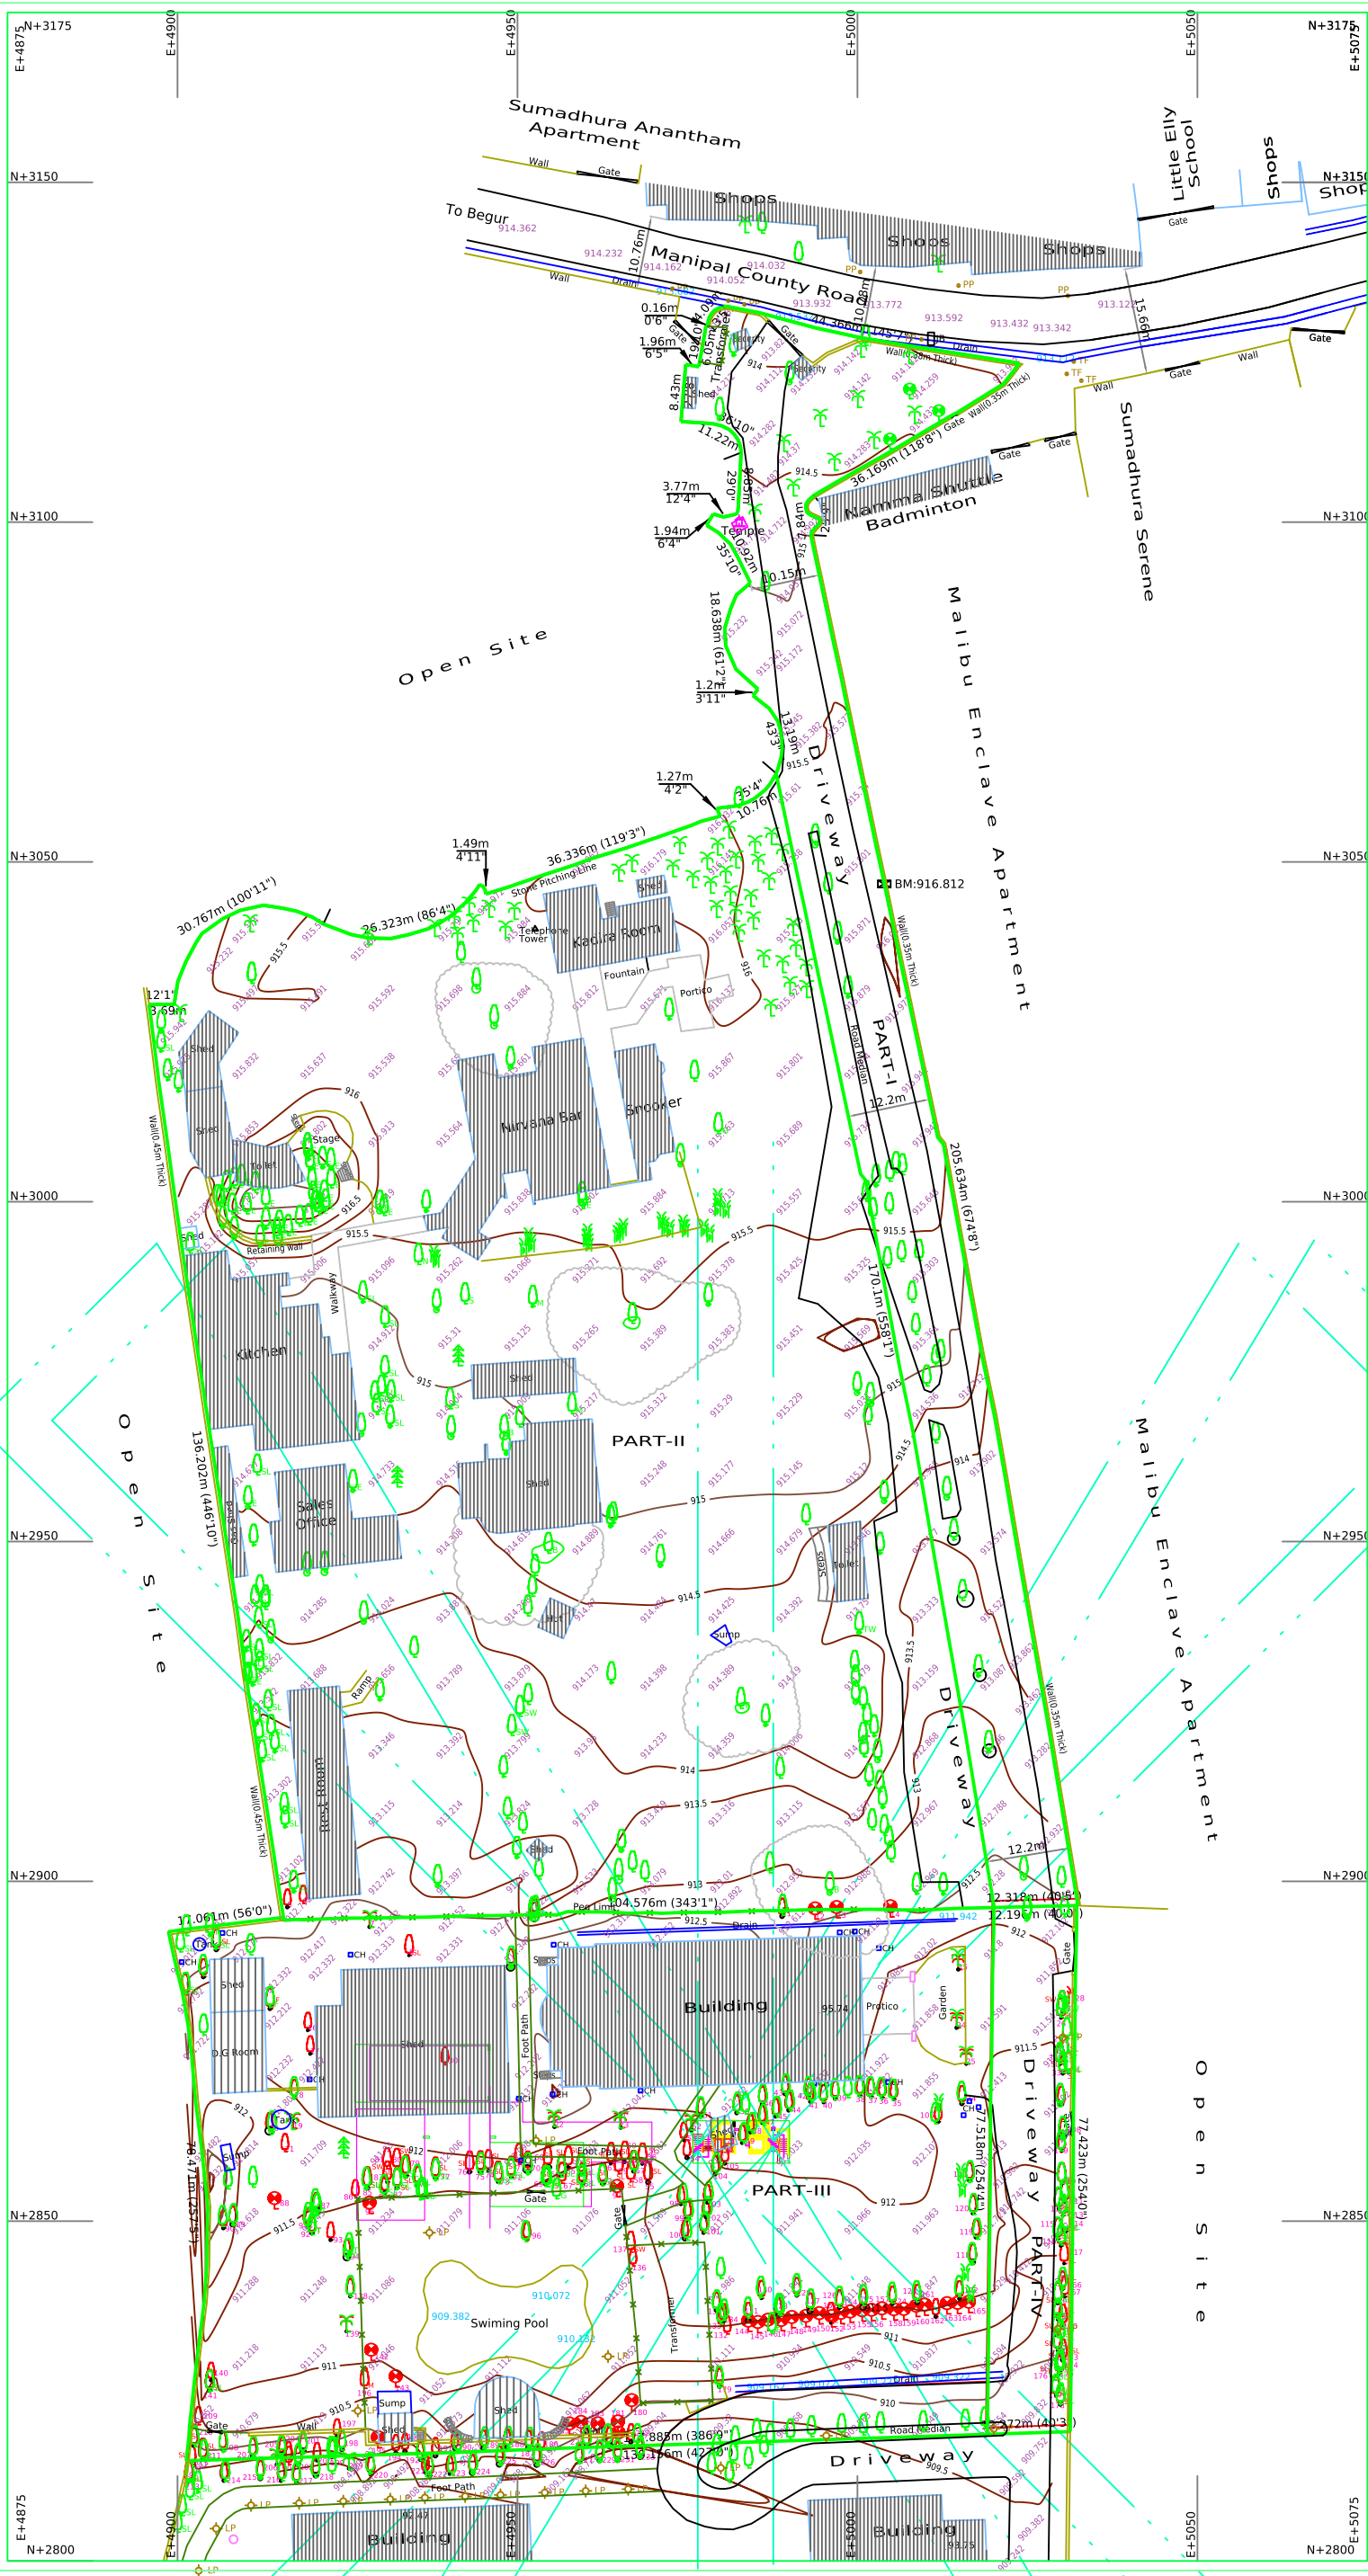

North

Note

1) Grids Shown on this Map is based on the Magnetic North. Grid Values are Arbitrary. Easting +5000, Northing +3000

2) All the Dimensions are in Meters unless otherwise mentioned.

3) Levels are all based on the Benchmark BM 916.812 Marked on the East side Compound Wall.

Rev	Date	Description

Legend

- Boundary in Position
- Revenue Boundary, Hissa Boundary
- Power Pole, Lamp Post
- Road, Drain
- Junction Box, Temple
- Benchmark, Transformer
- Trees: Coconut, Neem, Mango
- Teak Wood, Jack Fruit, Silver Oak
- Bamboo, Eucalyptus, Guava
- Banyan, Sapota, Sandalwood
- Palm, Xmas, Others

Area Statement

PART-I -- 33.52 Guntas

PART-II03 Acres 32.67 Guntas

PART-III ...02 Acres 10.70 Guntas

PART-IV -- 09.33 Guntas

TOTAL07 Acres 06.22 Guntas

Client

Mahindra Lifespaces Developers Ltd.

Title

TOPO MAP OF SY. NO. 65 & 116 OF SINGASANDRA VILLAGE AND SY. NO. 62 OF BASAPURA VILLAGE BEGUR HOBLI, BANGALORE SOUTH

Surveyed & Mapped By

ASIAN SURVEYS

"Asian House", No. 19, 7th Cross, Ward No. 85, Madanekundi Extension, Channarayana, Bangalore-37

Mobile: 9972299777 / 9972178178

E-Mail: asian-surveys@gmail.com

Drawing No.	AS - 21105/2021	Season	22nd FEBRUARY, 2021
Scale	1 : 1		
Plot	1:500 or 1cm=5m		
Drawn by	G. Narayan	Checked by	G. Narayan