


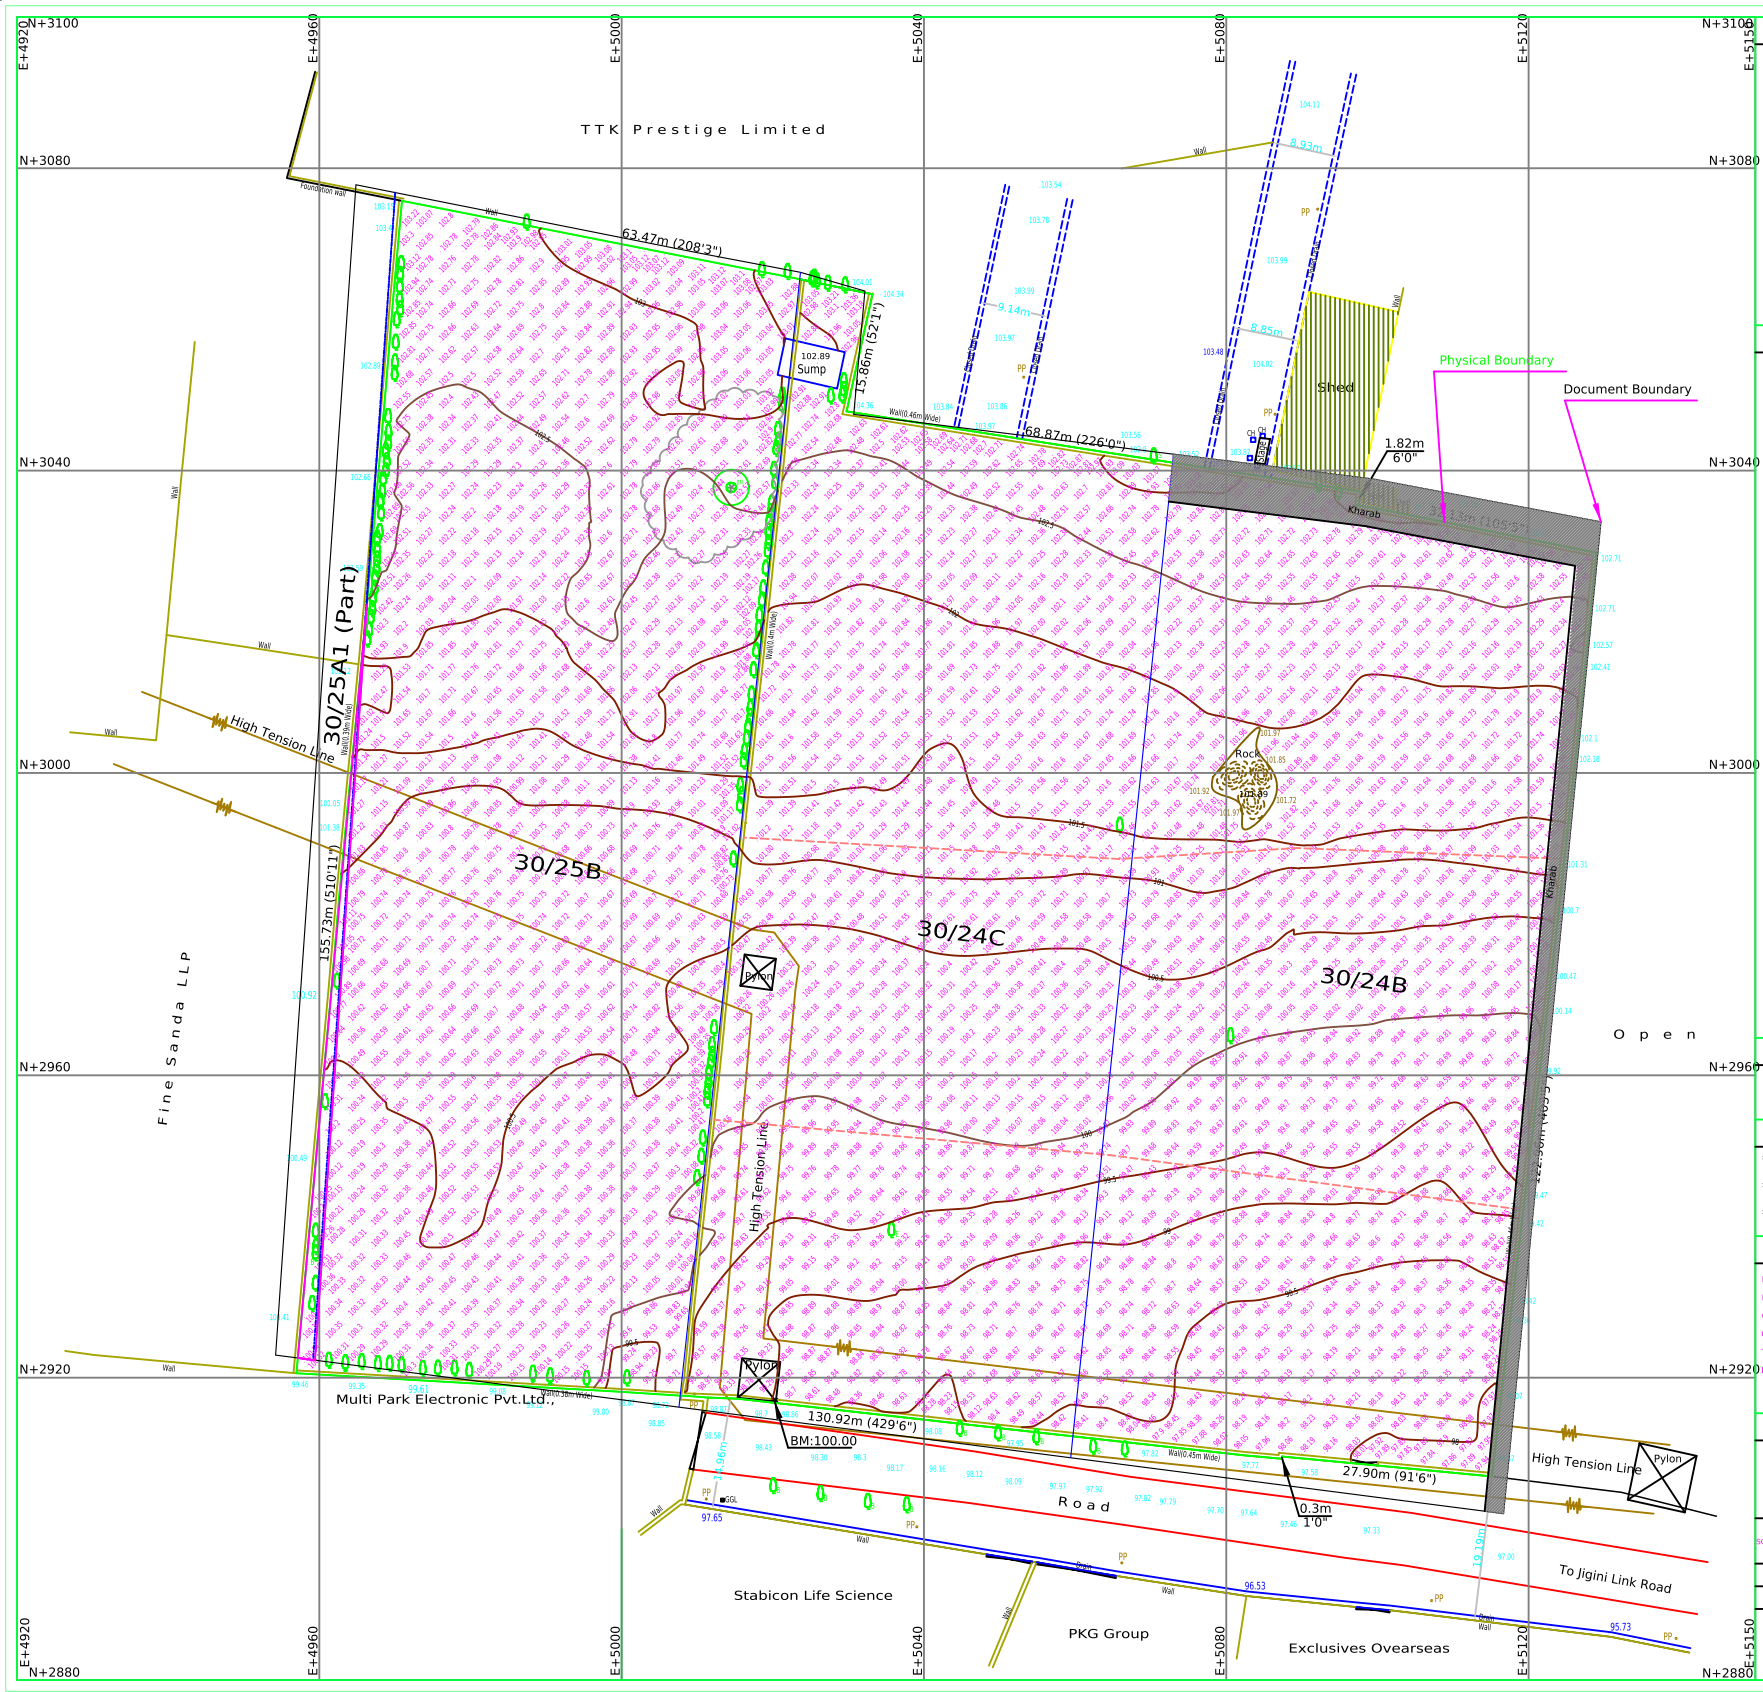

NORTH

BOUNDARY BEARINGS

AREA STATEMENT (PHYSICAL)

Total Area of the Site ----- 05 Acres 17.50 Guntas

NOTE

- * The boundary measurements and the area statement given in this dwg. is for the boundary in possession shown by the client.
- * Levels are all based on benchmark(BM:-100.000) marked on the wall located near to the south side of the site.
- * Grids shown on this map is based on the magnetic north. Grid values easting +5000, northing +3000 are arbitrary.

LEGEND

BOUNDARY IN POSSESSION, BOUNDARY	---	---	---
ROAD, DRAIN, BENCHMARK	---	---	---
CHAMBER, POWERPOLE, GAS LINE, STONE	---	---	---
GATE, HT LINE, FIELD BUND	---	---	---
TREES: GIRTH WITH BANYAN, RADAM, SIK	---	---	---
EUCALYPTUS, SANDAL WOOD, TYRRESE	---	---	---

TITLE

TOPO MAP OF SY No's. 30/24B, 30/24C & 30/25B OF TIRUPALYA VILLAGE , JIGANI HOBLI ANEKAL TALUK , BANGALORE URBAN.

SIS DWG	1 : 1		
SCALE			
PLOT			
DRAWING No	1094 / 2023	SEASON	OCTOBER / 2023
AREA	TOTAL AREA OF THE SITE = 05 Acres 17.50 Guntas		
SURVEYED & MAPPED BY	GUIDELINE SURVEYS TOPOMAPPING & SURVEYING CONSULTANTS # 272 "GUIDELINE HOUSE" 24th Cross, Bommaru Lay-out Bangalore - 560071, Phone:- (080) 25353877, 25358989 Mobile Number :- +919845165260, +919916683382 E-mail:- guideline1990@gmail.com		

CAD FILE - SERVER\GIS\PP\PRESTIGE\2023\1094-2023_TIRUPALYA VILLAGE.dwg