


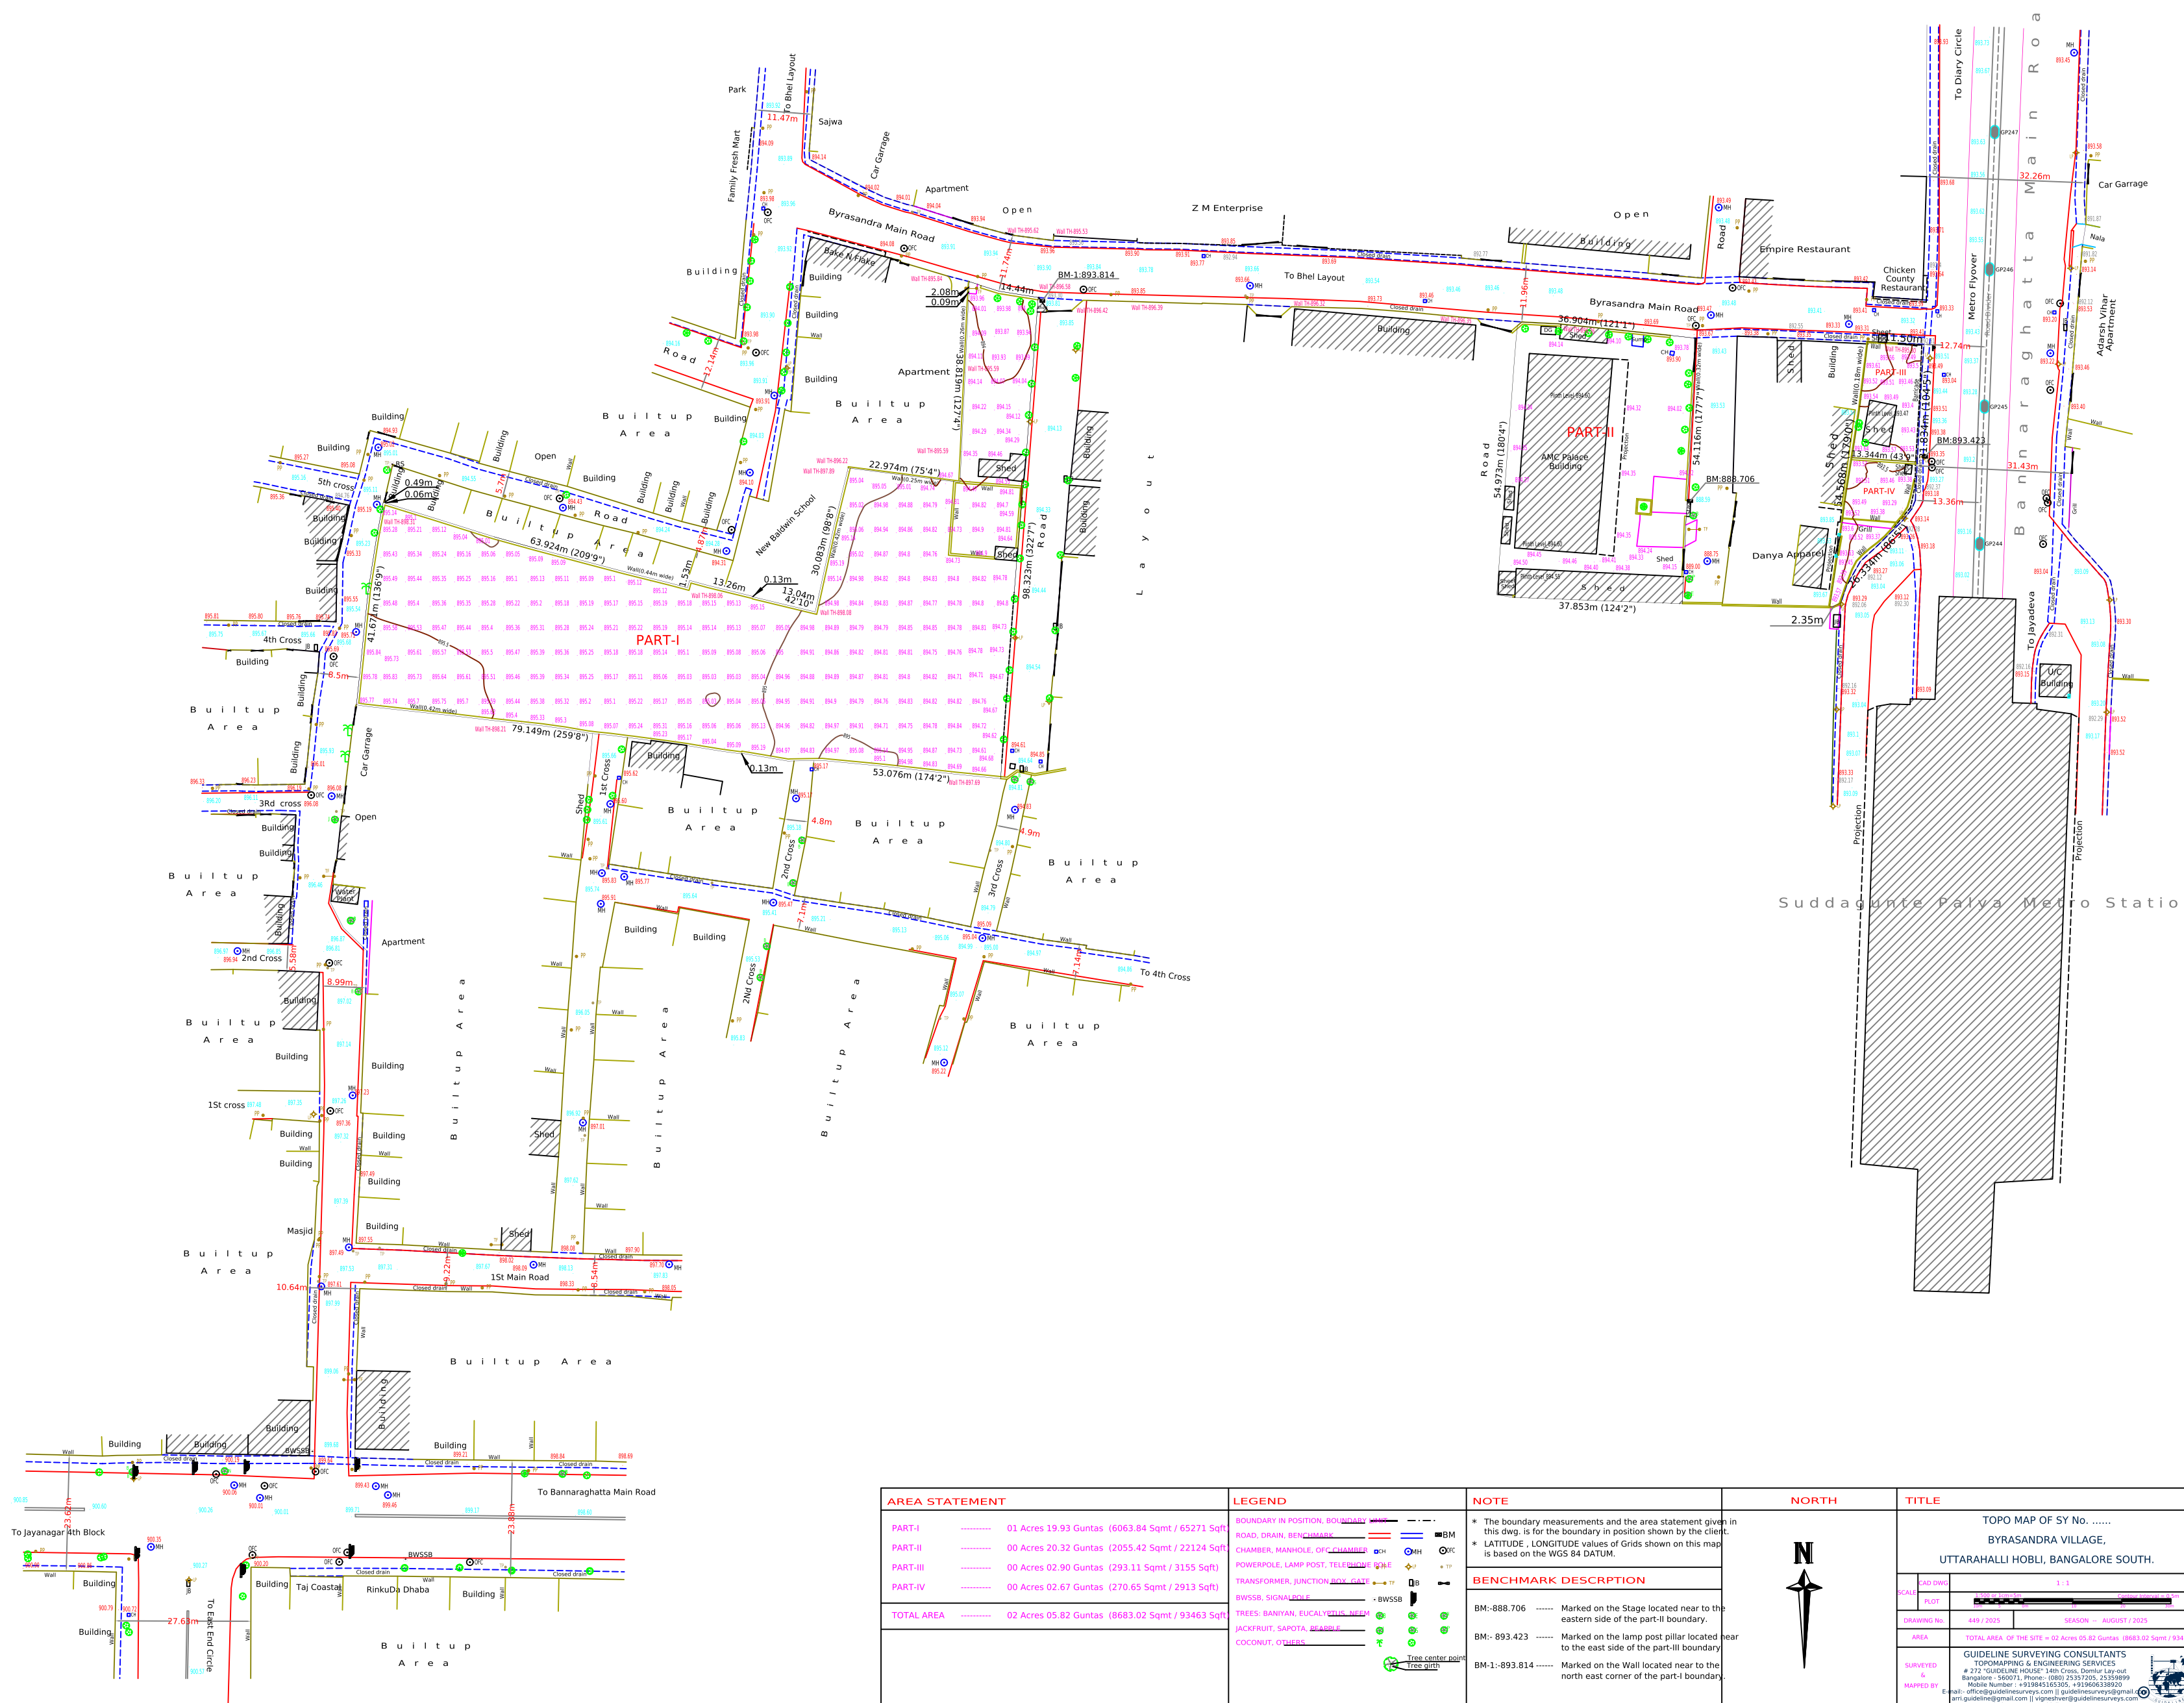

AREA STATEMENT	
PART-I	01 Acres 19.93 Guntas (6063.84 Sqmt / 65271 Sqft)
PART-II	00 Acres 20.32 Guntas (2055.42 Sqmt / 22124 Sqft)
PART-III	00 Acres 02.90 Guntas (293.11 Sqmt / 3155 Sqft)
PART-IV	00 Acres 02.67 Guntas (270.65 Sqmt / 2913 Sqft)
TOTAL AREA	02 Acres 05.82 Guntas (8683.02 Sqmt / 93463 Sqft)

LEGEND	
BOUNDARY IN POSITION, BOUNDARY	---
ROAD, DRAIN, BENCH MARK	---
CHAMBER, MANHOLE, OFF CHAMBER	---
POWERPOLE, LAMP POST, TELEPHONE POLE	---
TRANSFORMER, JUNCTION BOX, GATE	---
BWSSB, SIGNAL CABLE	---
TREES: BANYAN, EUCALYPTUS, NEEM	---
JACKFRUIT, SAPOTA, PEACH, APPLE	---
COCONUT, OTHERS	---

NOTE	
* The boundary measurements and the area statement given in this dwg. is for the boundary in position shown by the client.	
* LATITUDE, LONGITUDE values of Grids shown on this map is based on the WGS 84 DATUM.	
BENCHMARK DESCRIPTION	
BM:-888.706	Marked on the Stage located near to the eastern side of the part-II boundary.
BM:-893.423	Marked on the lamp post pillar located to the east side of the part-III boundary
BM-1:-893.814	Marked on the Wall located near to the north east corner of the part-I boundary.

NORTH	

TITLE	
TOPO MAP OF SY No. 02, BYRASANDRA VILLAGE, UTTARAHALLI HOBLI, BANGALORE SOUTH.	
SCALE	1:1
DRAWING No.	449 / 2025
AREA	TOTAL AREA OF THE SITE = 02 Acres 05.82 Guntas (8683.02 Sqmt / 93463 Sqft)
SURVEYED & MAPPED BY	GUIDELINE SURVEYING CONSULTANTS TOPOMAPPING & ENGINEERING SERVICES # 272 "GUIDELINE HOUSE" 14th Cross, Domur Layout Bangalore - 560071, Phone: (080) 25357205, 25359899 Mobile Number: +919845165305, +919606338920 E-mail: office@guidelinesurveys.com guidelinesurveys@gmail.com arri.guidelines@gmail.com vighneshvarguidelinesurveys@gmail.com Web: https://www.guidelinesurveys.com