


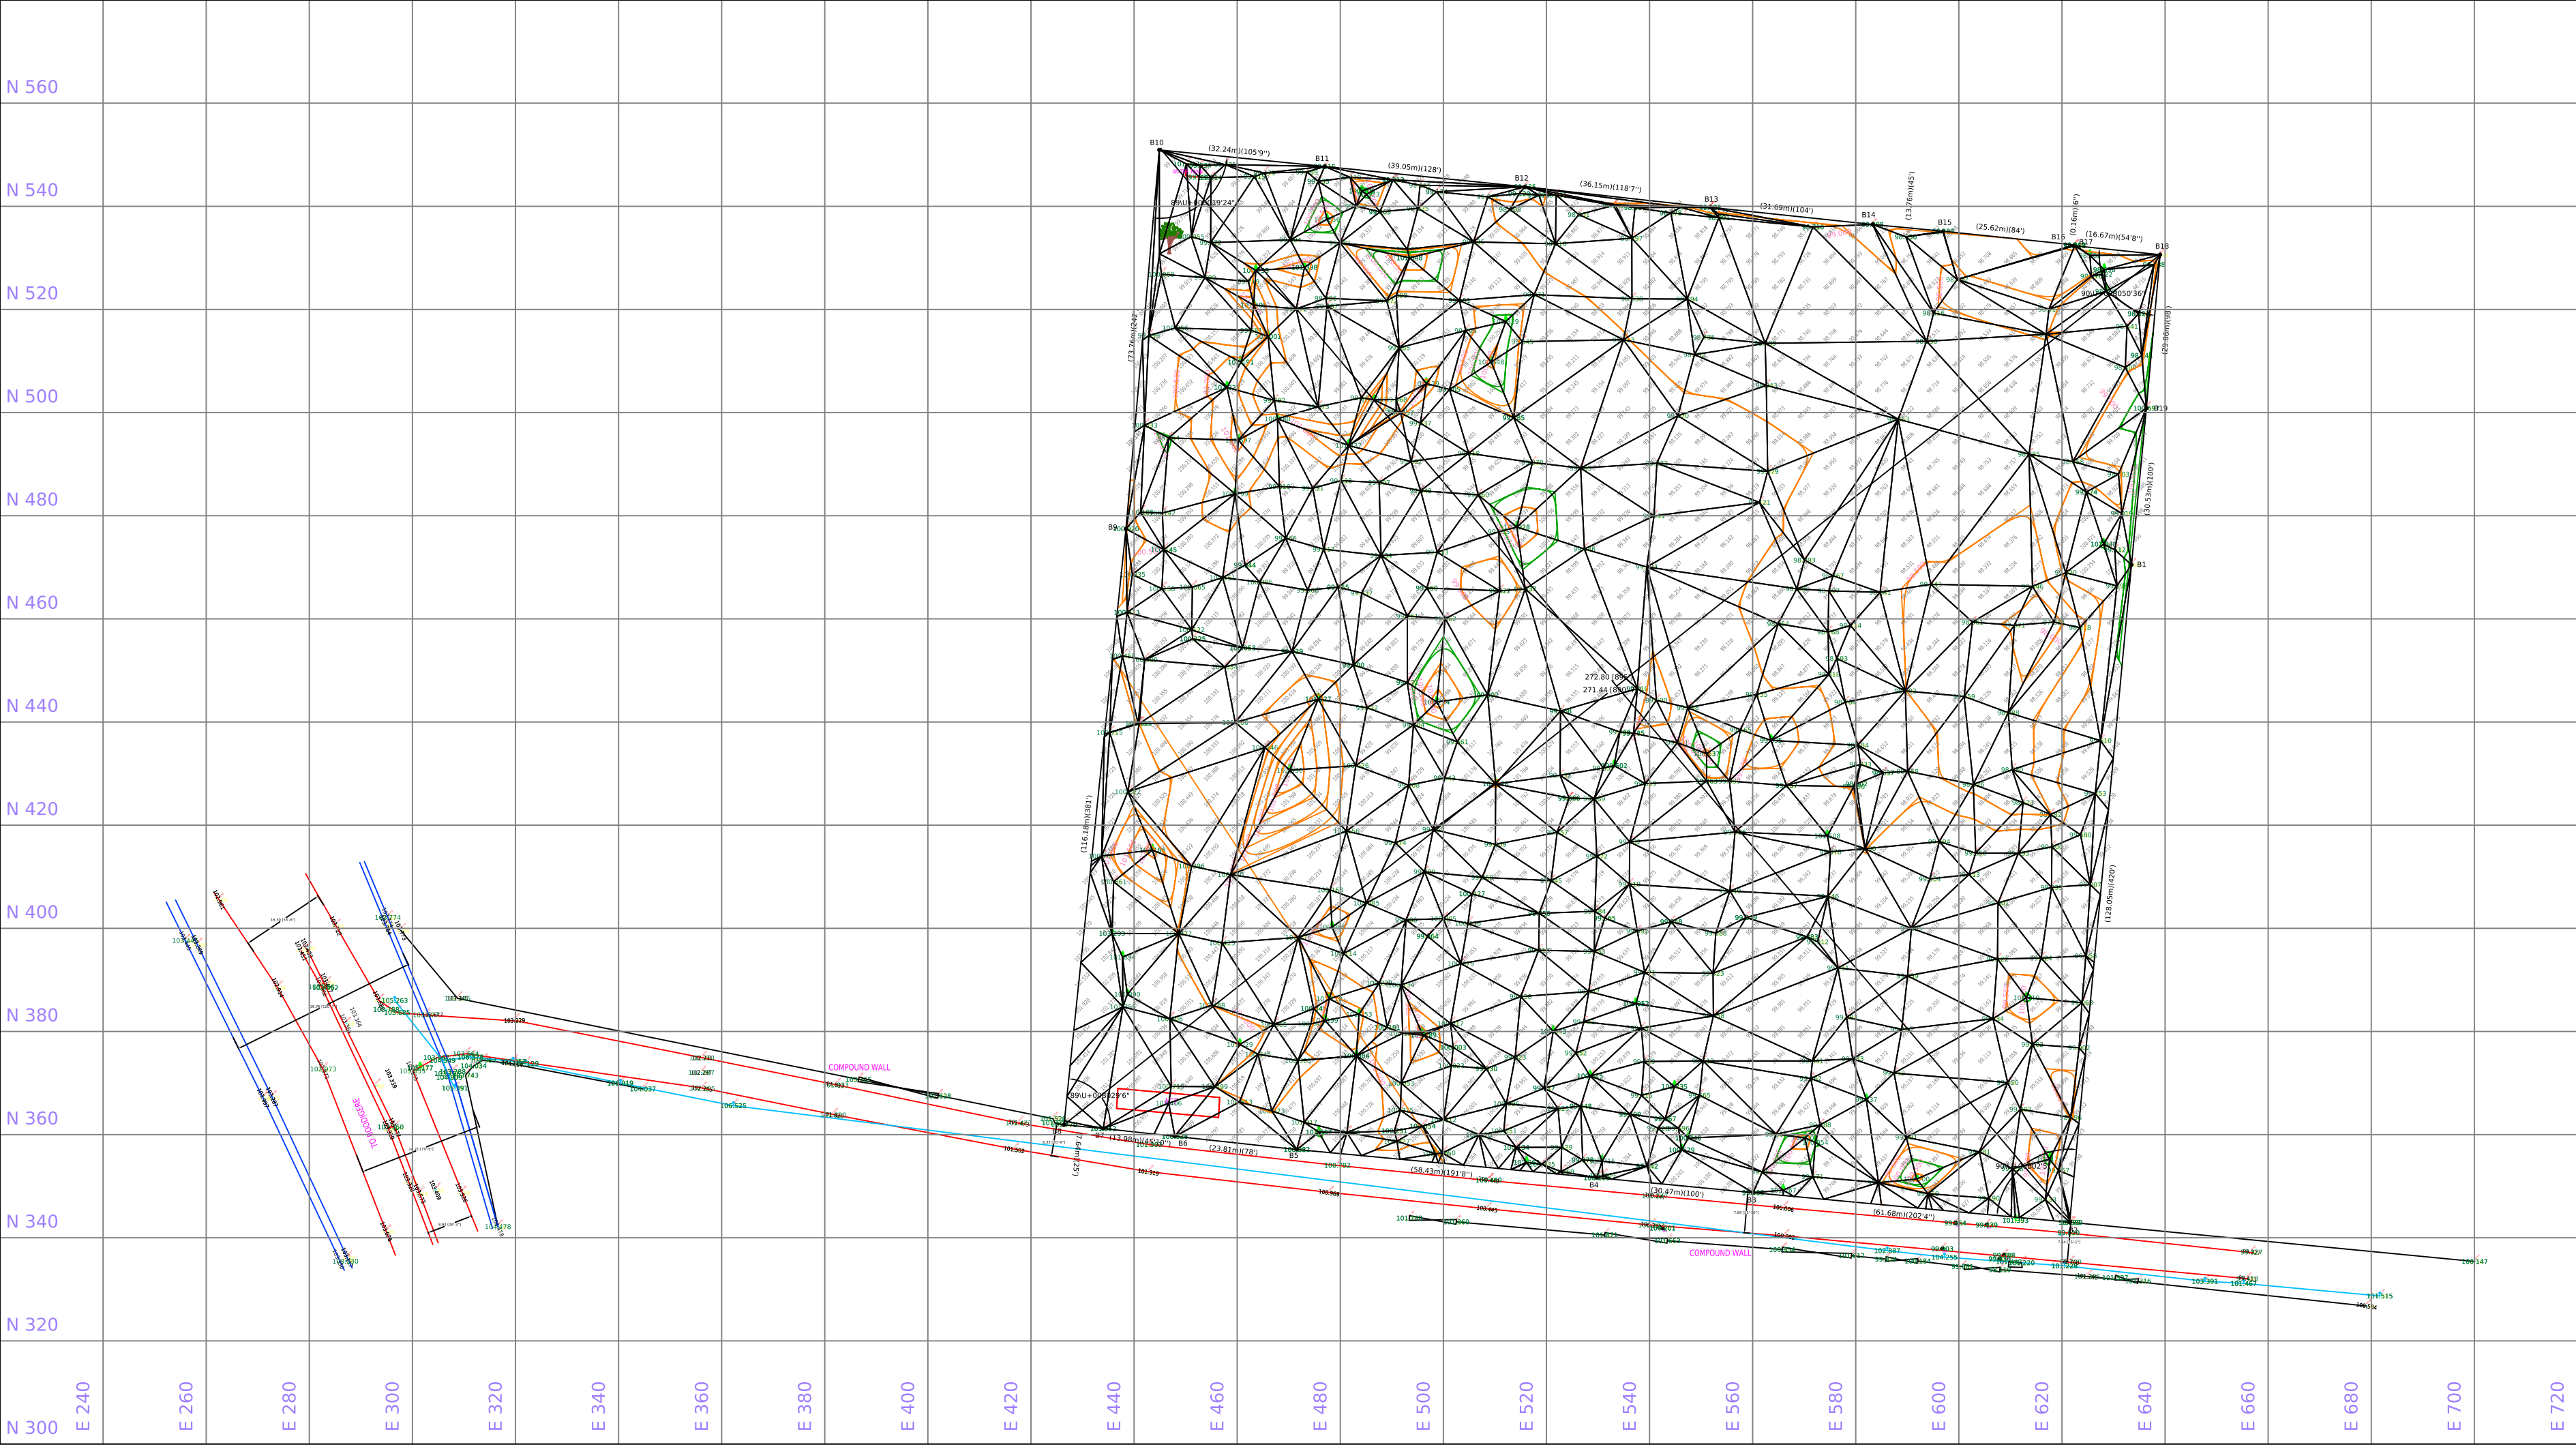

CLIENT

M/S.ANKURA DEVELOPERS

PROJECT

TOPOGRAPHICAL SURVEY OF SY.NO.
BOODIGERE
BANGALORE

SURVEY CONSULTANTS



PENTECH SURVEYS
(SURVEYING & CIVIL ENGINEERING CONSULTANTS)
NO.55, 2nd MAIN, 3RD CROSS,
LAVAKUSHANAGARA, LAGGERE,
BANGALORE-560 058.
MOBILE NO:+918095406970, +919141771989
Email: pentechsurveys@gmail.com

SCALE

NTS

SEASON

11.07.2025


DRAWN

NNS

REV

00

1) ALL DIMENSIONS AND LEVELS ARE IN METERS.

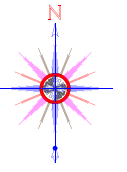

AREA STATEMENT

	AREA Sq Mt	AREA Sq Ft	AREA ACRE / GUNTAS
TOTAL	7008.555	98347.083	9.0 5.801

LEGEND

ASPHALT ROAD, COMPOUND WALL.



SPOT LEVEL, BENCH MARK.



POWER POLE



BOUNDARY.

