


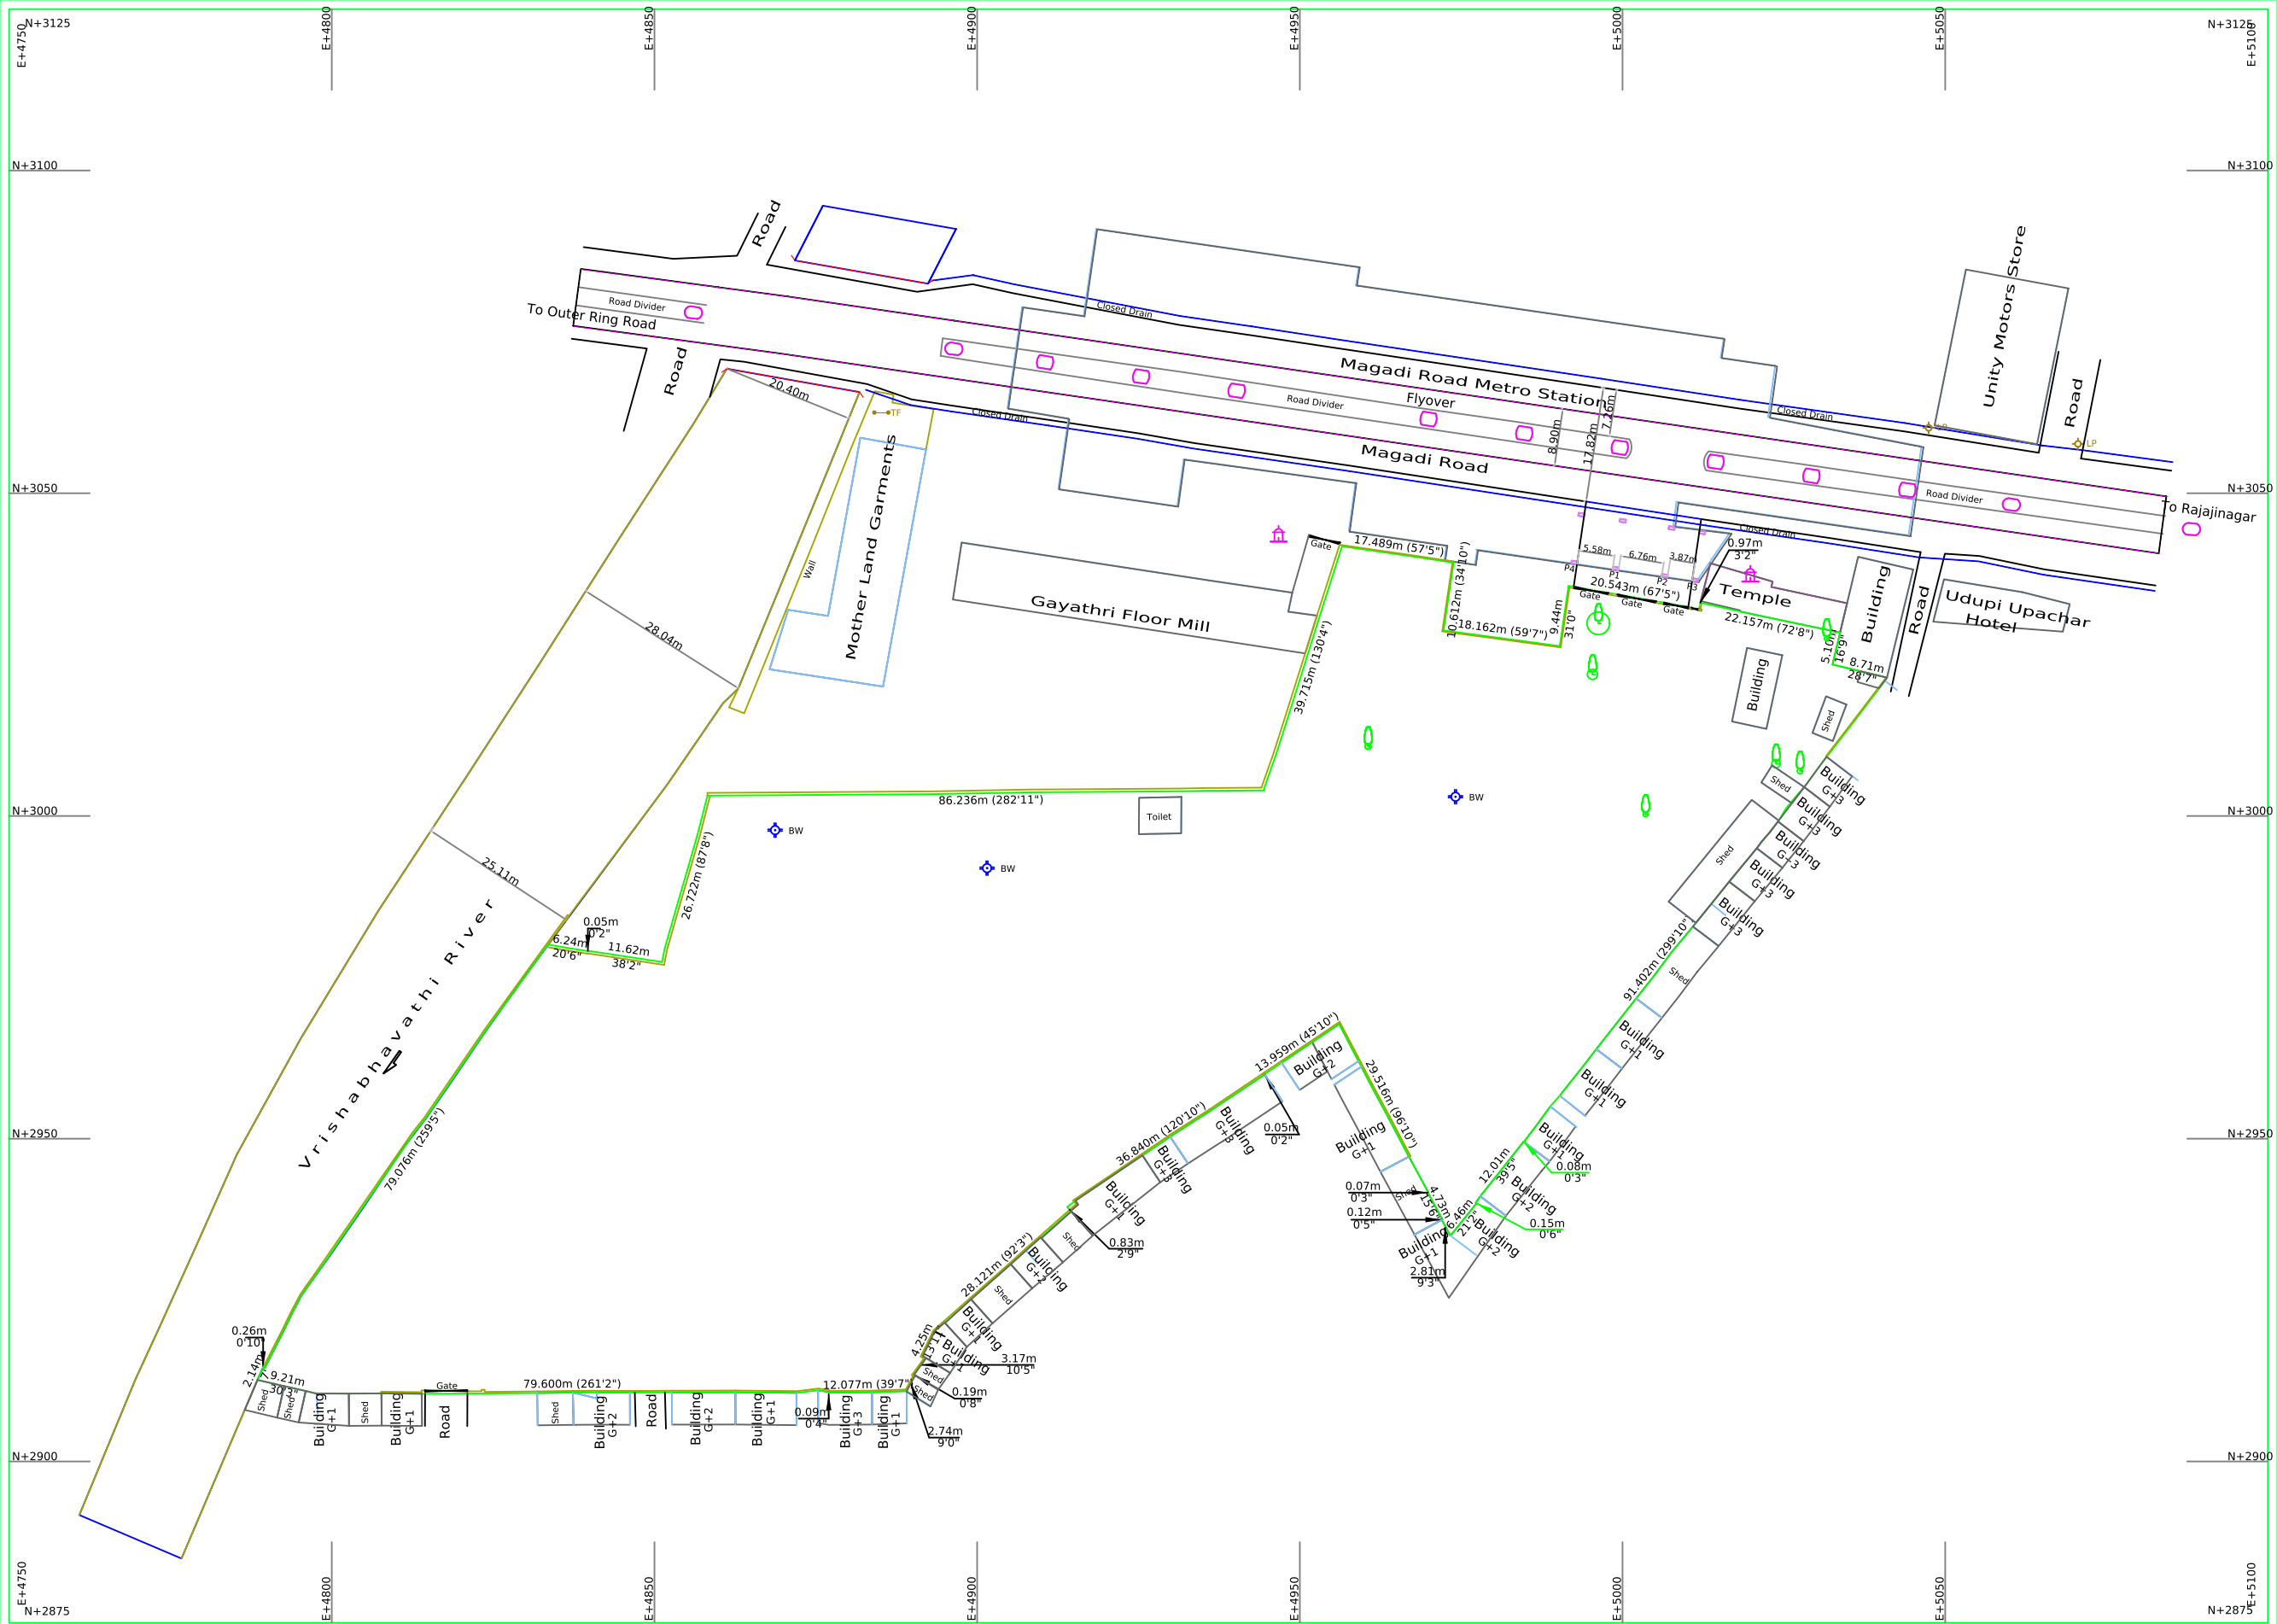

Area Statement		North		Note	Title
Total Area of the Site 03 Acres 33.89 Guntas or 15,570.135 Sqmt / 1,67,595 Sqft				PURAVANKARA LIMITED	BOUNDARY CHART OF CTS NO. 560 KEMPAPURA AGRAHARA MAGADI ROAD, BANGALORE
Legend				Note	Surveyed & Mapped By
Boundary in Position				1) Grids Shown on this Map is based on the Magnetic North. Grid Values are Arbitrary Easting +5000, Northing +3000	ASIAN SURVEYS 'Asian House', No. 19, G.F, 7th Cross, Ward No. 85 Doddanekundi Extension, Chinnappanahalli, Bangalore-37 Mob: 9972299777 / 9972178178
Power Pole, Lamp Post				2) All the Dimensions are in Meters unless otherwise mentioned.	
Road, Closed Drain					Drawing No. AS - 21562/2021 Season 2nd NOVEMBER, 2021
Fence, Culvert					Cad Dwg 1 : 1
Borewell, Temple					Scale Plot 1:500 or 1cm=5m
Transformer					20m 5m 10m 20m
				Rev Date Description	Drawn by Gnana Prakash Checked by G. Narayana