


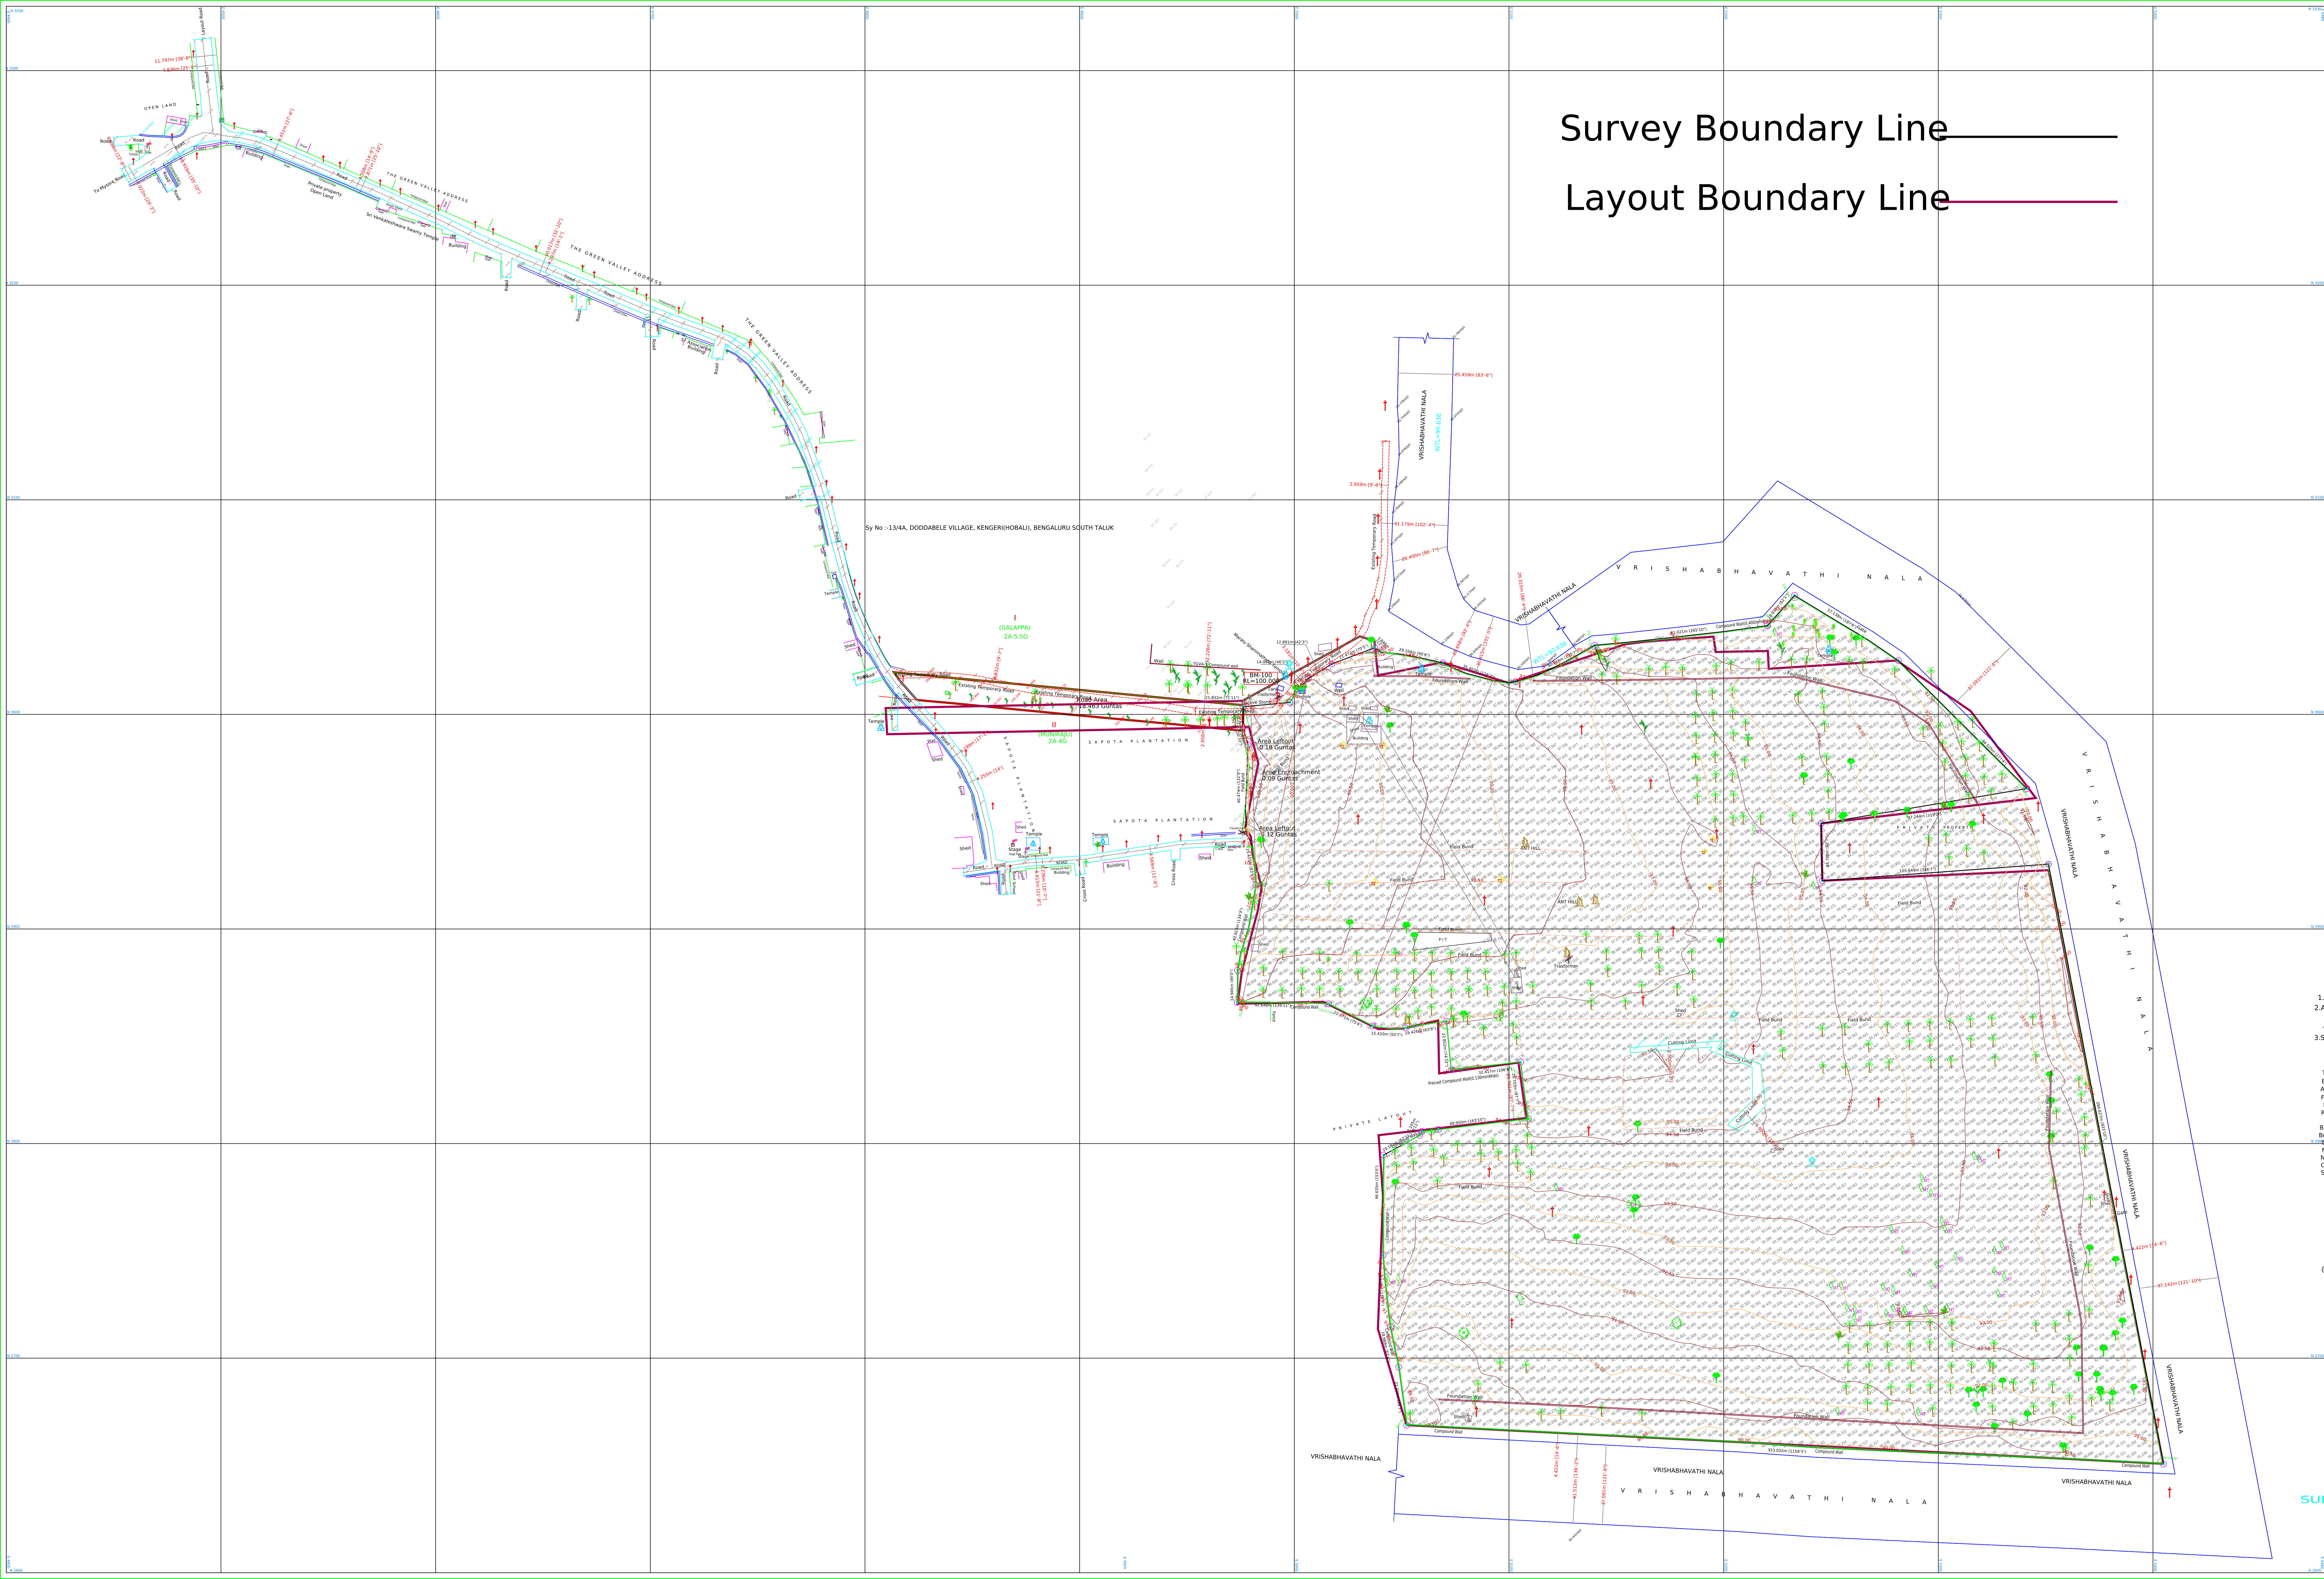

North:

Scale: 1:1000 (1Cm = 10.0M)

Notes:-

1.All Dimension & levels are in metres,
2.A Bench mark Has been established on Site as shown and Assigning it to a +BM-100 (100.000) arbitrarily.
3.Spot levels have been taken at 5 m interval and 0.50m contour.

LEGEND:-

BM, Vertex, Transformer	
Electrical Pole, Drain, Gate	
Asphalted Road, Cart Track	
Fence, Wall, Road Boundary Line	
Borewell, Office Junction Box	
Revenue Stone, Rock, Nala	
Field Bund, Ant Hill	
Boundary Stone, Barricade, Temple	
Boundary, People Tree, Eucalypt	
Spot Level, Bottom Level	
Mango, Jack Fruit, Teak Wood	
Neem Tree, Jamunio, Date Fruit	
Coconut Tree, Others Tree	
Spot Level, Contour, Road Level	

AREA STATEMENT

Area =123015.50 Sqmt / 1324127.82 Sqft
Acres=30 Guntas=15.89

TITLE

Topo Graphical Land Survey Site
@ Sy No. 13/4A, 14/1, 14/4, 14/5, 14/6, 14/7, 14/8, 14/9, 15/10, 15/1, 15/2, 15/3, 15/4, 15/5, 15/6, 15/8, 16/1, 16/2,17/5, 17/6, 17/7,17/8, 17/9, 17/10, 15/7A,15/7B, 20/1, 20/2, Doddabele Village, Kengeri Hobli, Bengaluru, Karnataka- 560060.

CLIENT:-

SURVEYED & MAPPED BY -

BL SURVEYS
#780 Gulla Reddy Layout,
Chandapura 2nd Cross,Anekal Taluk,
BANGALORE-560099.
PH-(M) 8088661931.
E MAIL-bisurveys12@gmail.com.