


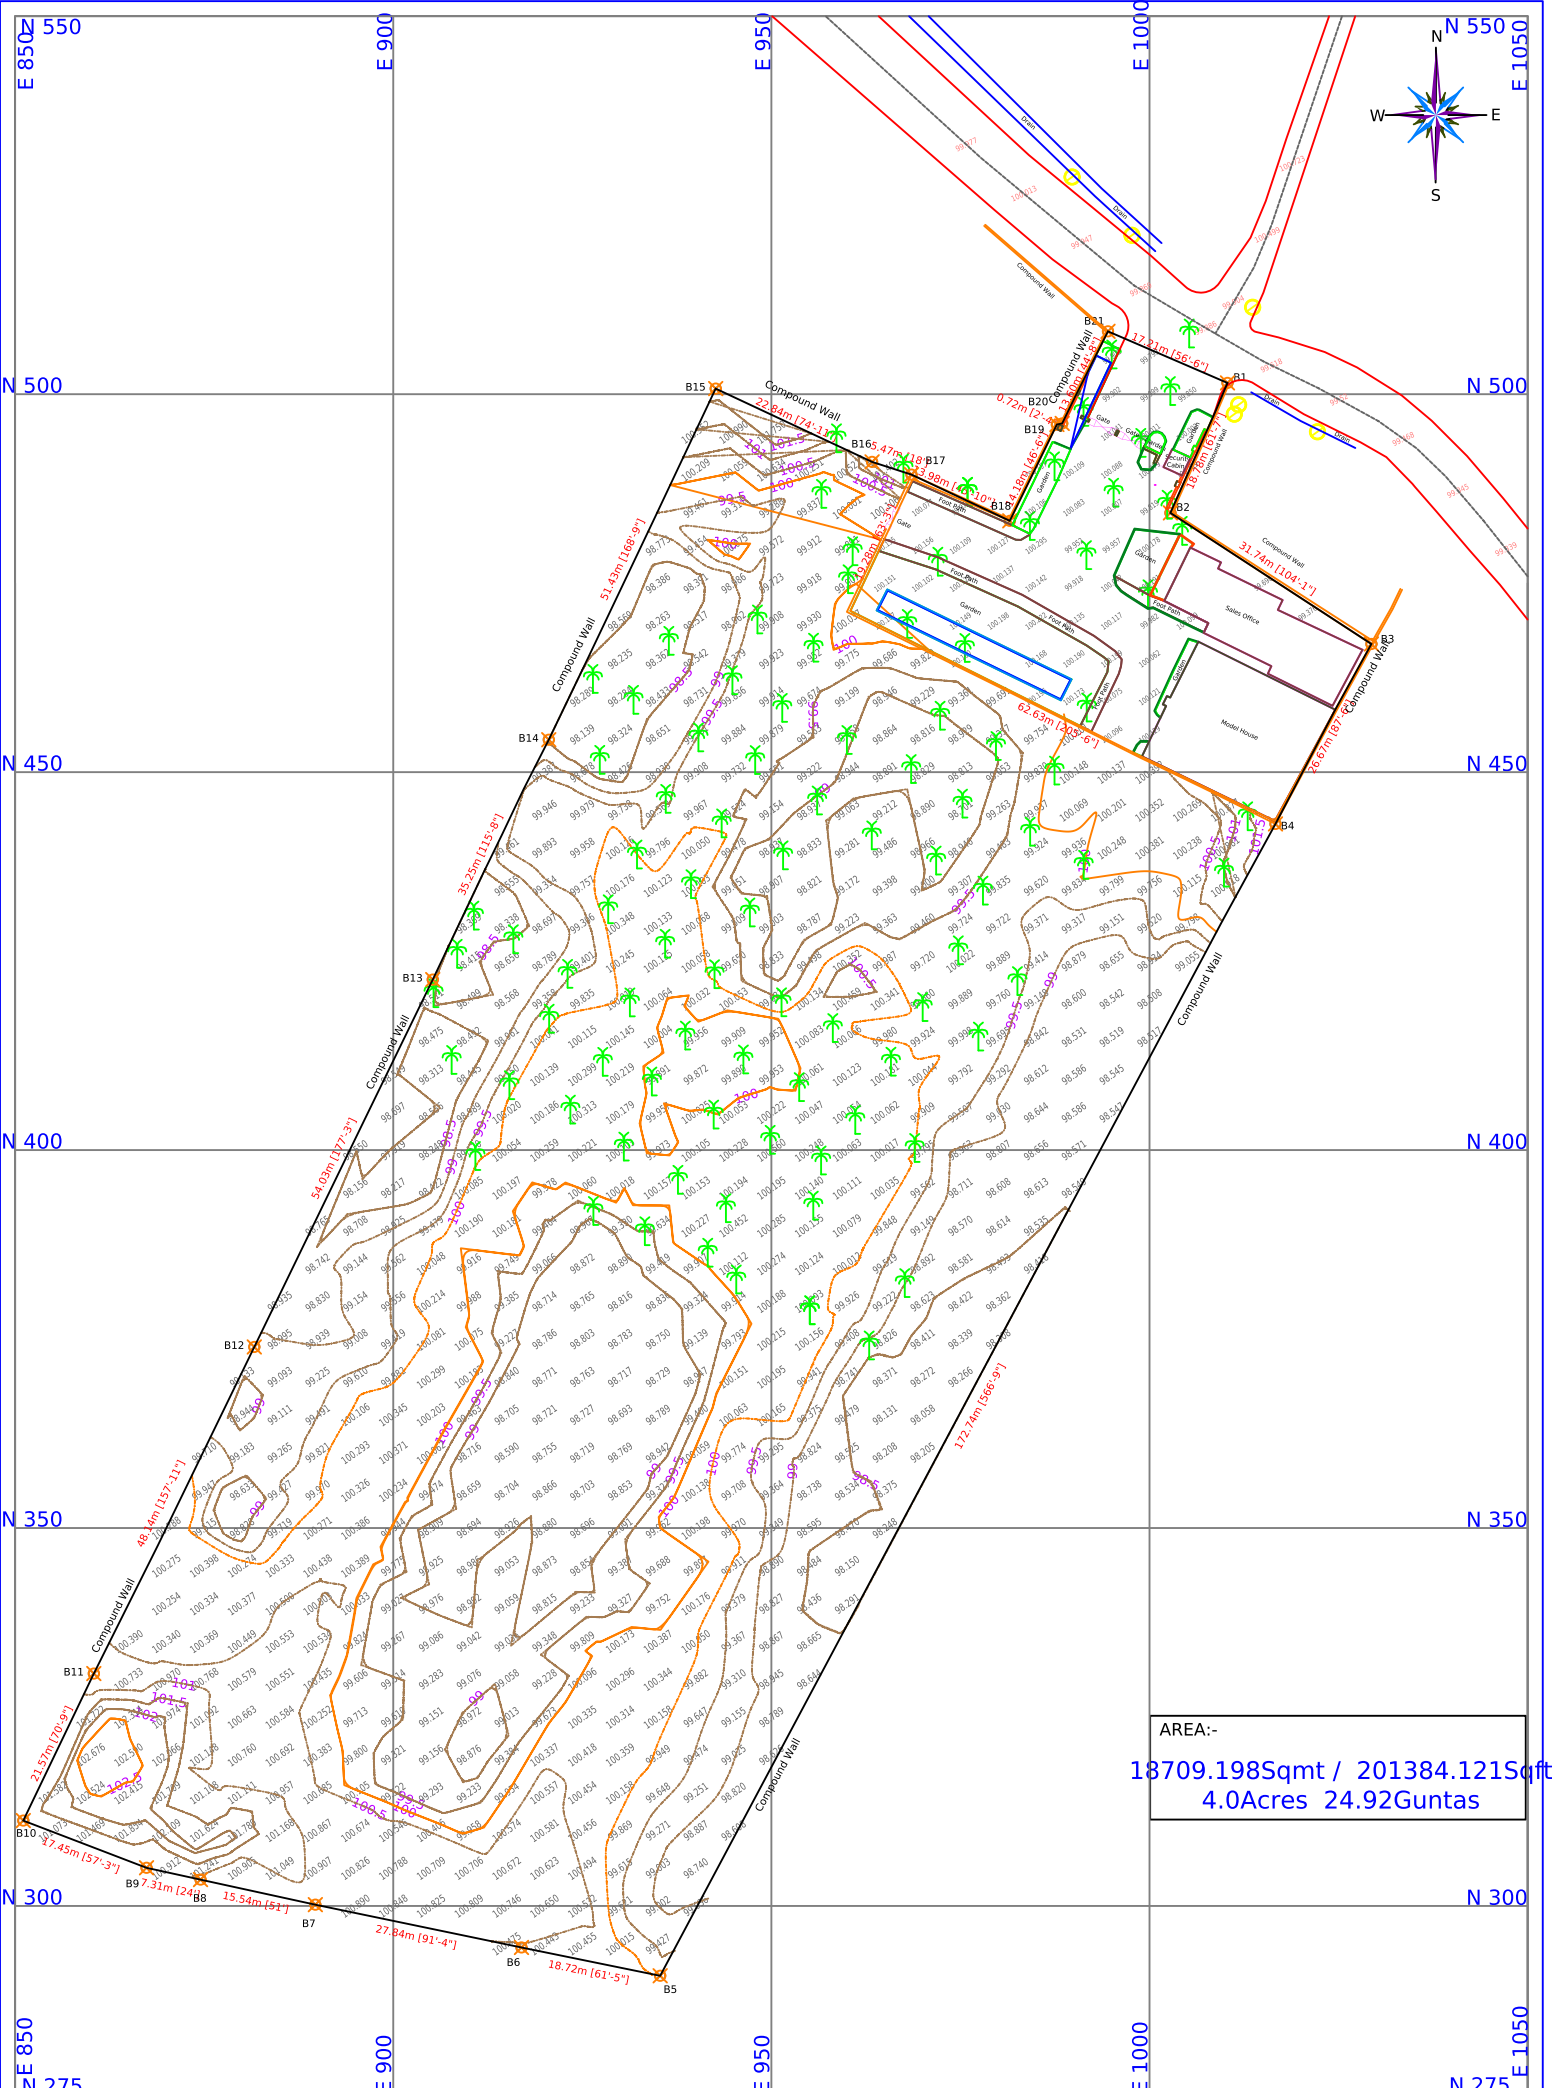

AREA:-
18709.198Sqmt / 201384.121Sft
4.0Acres 24.92Guntas

TITLE:- TOPOGRAPHICAL SURVEY OF LAND AT SEEGEHALLI VILLAGE, KRISHNARAJAPURA, BANGALORE.	CLIENT:- M/S. KEYA HOMES PVT LTD., #17, Regent Court, 90 Feet Road, Koramangala 4th Block, Bangalore-560034.	CONSULTANTS:-  #148, Ground Floor, 11th Main, 3rd Phase, 3rd Stage, Maruthanahalli, Bangalore-560009 Phone: 080-2323887 Mob: 7349778666, 9942456113, 9866053931 E-Mail: collection@civiltechindia@gmail.com, info@civiltechindia@gmail.com	DWG.No. CTC/SEEGEHALLI/01		Scale : PLAN 1:1000 (1Cm=10m)		REV R0
			SEASON:	DRAWN BY:	CHECKED BY:	APPROVED BY:	
			SEPT-2021	Somashekar	Somashekar G R		