


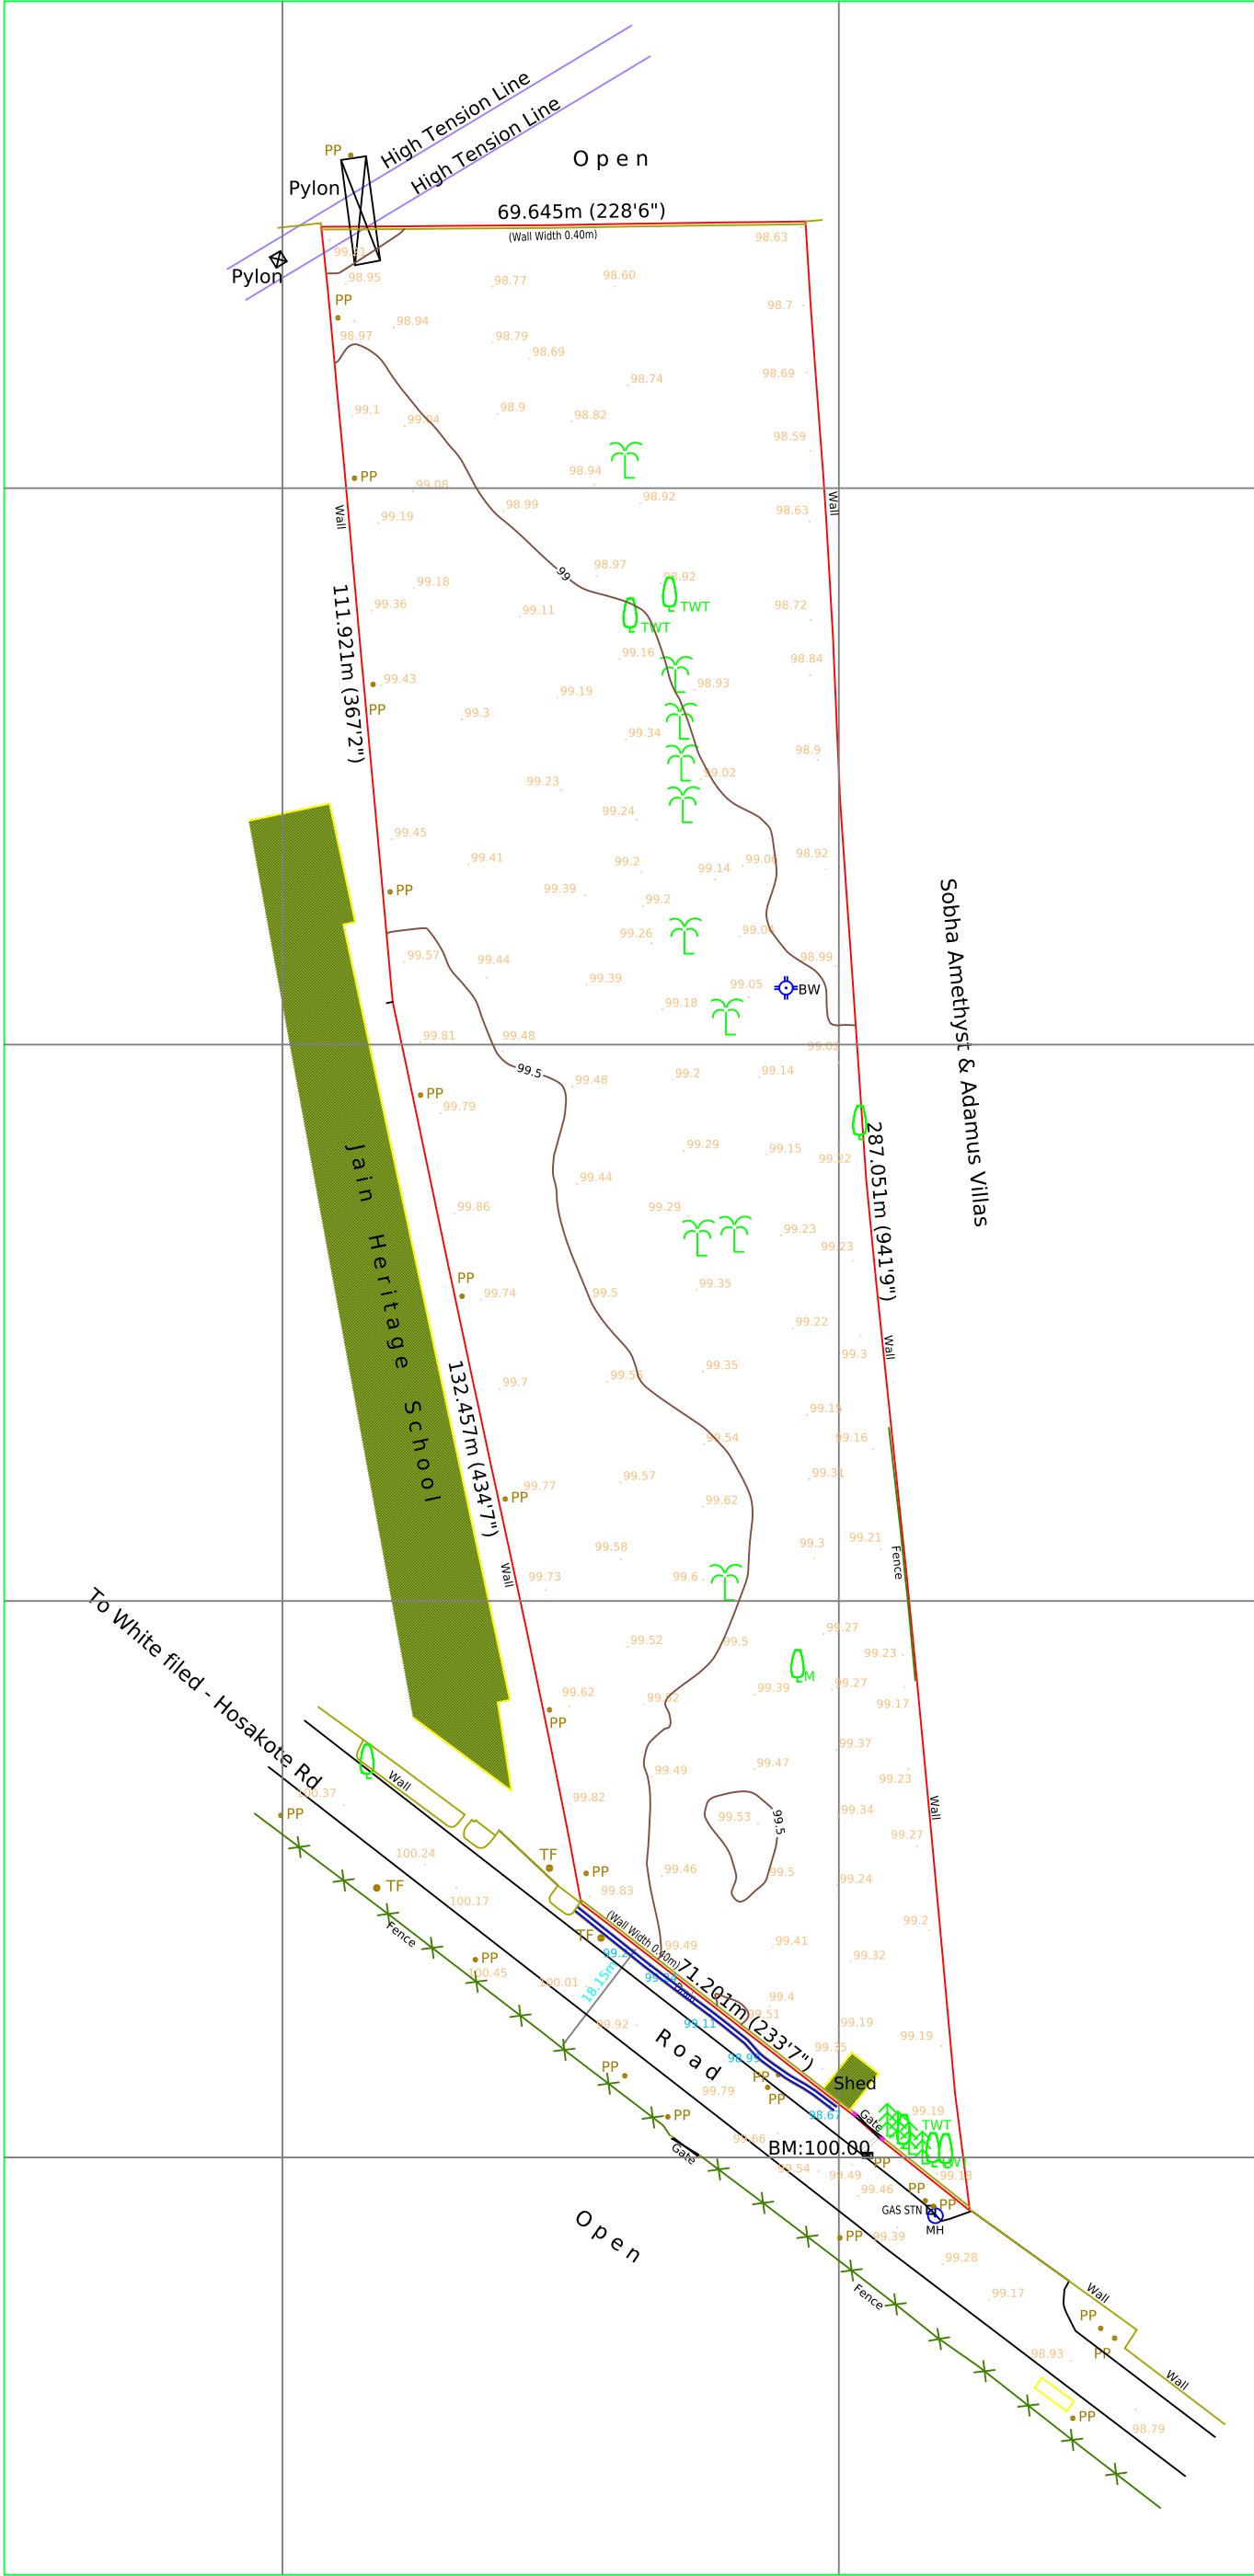

NORTH

AREA STATEMENT

Total Area of the Site ----- 4 Acres 0.941 Guntas
(Or)
16282.596 Sqmt / 175264 Sqft

LEGEND

POWER POLE, BENCH MARK	PP	BM:100.00
DRAIN, FENCE, GAS STONE	TF	MH
TRANSFORMER, MAN HOLE, BOREWELL	TF	MH
TREES : EUCALYPTUS, MANGO, TEAK WOOD	TF	MH
ASHOKTREE, COCONUT & OTHERS	TF	MH

TITLE

TOPO MAP OF SY No. 188 & 189
KANNAMANGALA VILLAGE,
BIDARAHALLI HOBLI,
BANGALORE EAST TALUK, BANGALORE

SCALE	CAD	1 : 1
	PLOT	1:800 or 1cm=8m

DRAWING No. 76 / 2022 REV :-

SEASON APRIL --- 2022

AREA Total Area Of the Site =

SURVEYED & MAPPED BY

PRIME SURVEYS
1, 97/2, 1st Cross, (Opp-HP Murali gas)
Ramanjaneya Layout, Marathahalli, Bangalore-37
Phone :- 9845124927, 9845196931
Email : primesurveys.kar@gmail.com

CAD FILE NAME :- CAD2(E:\PRIMES\R\RUCHIRA PROJECTS\KANNAMANGALA\Kannamangala