
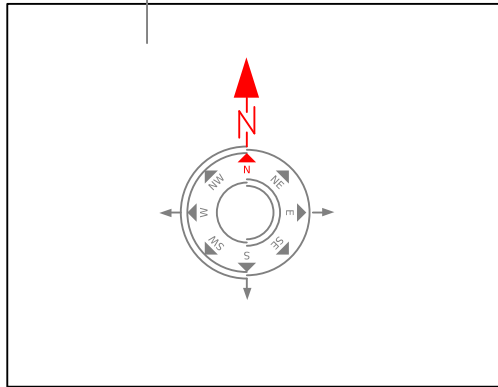


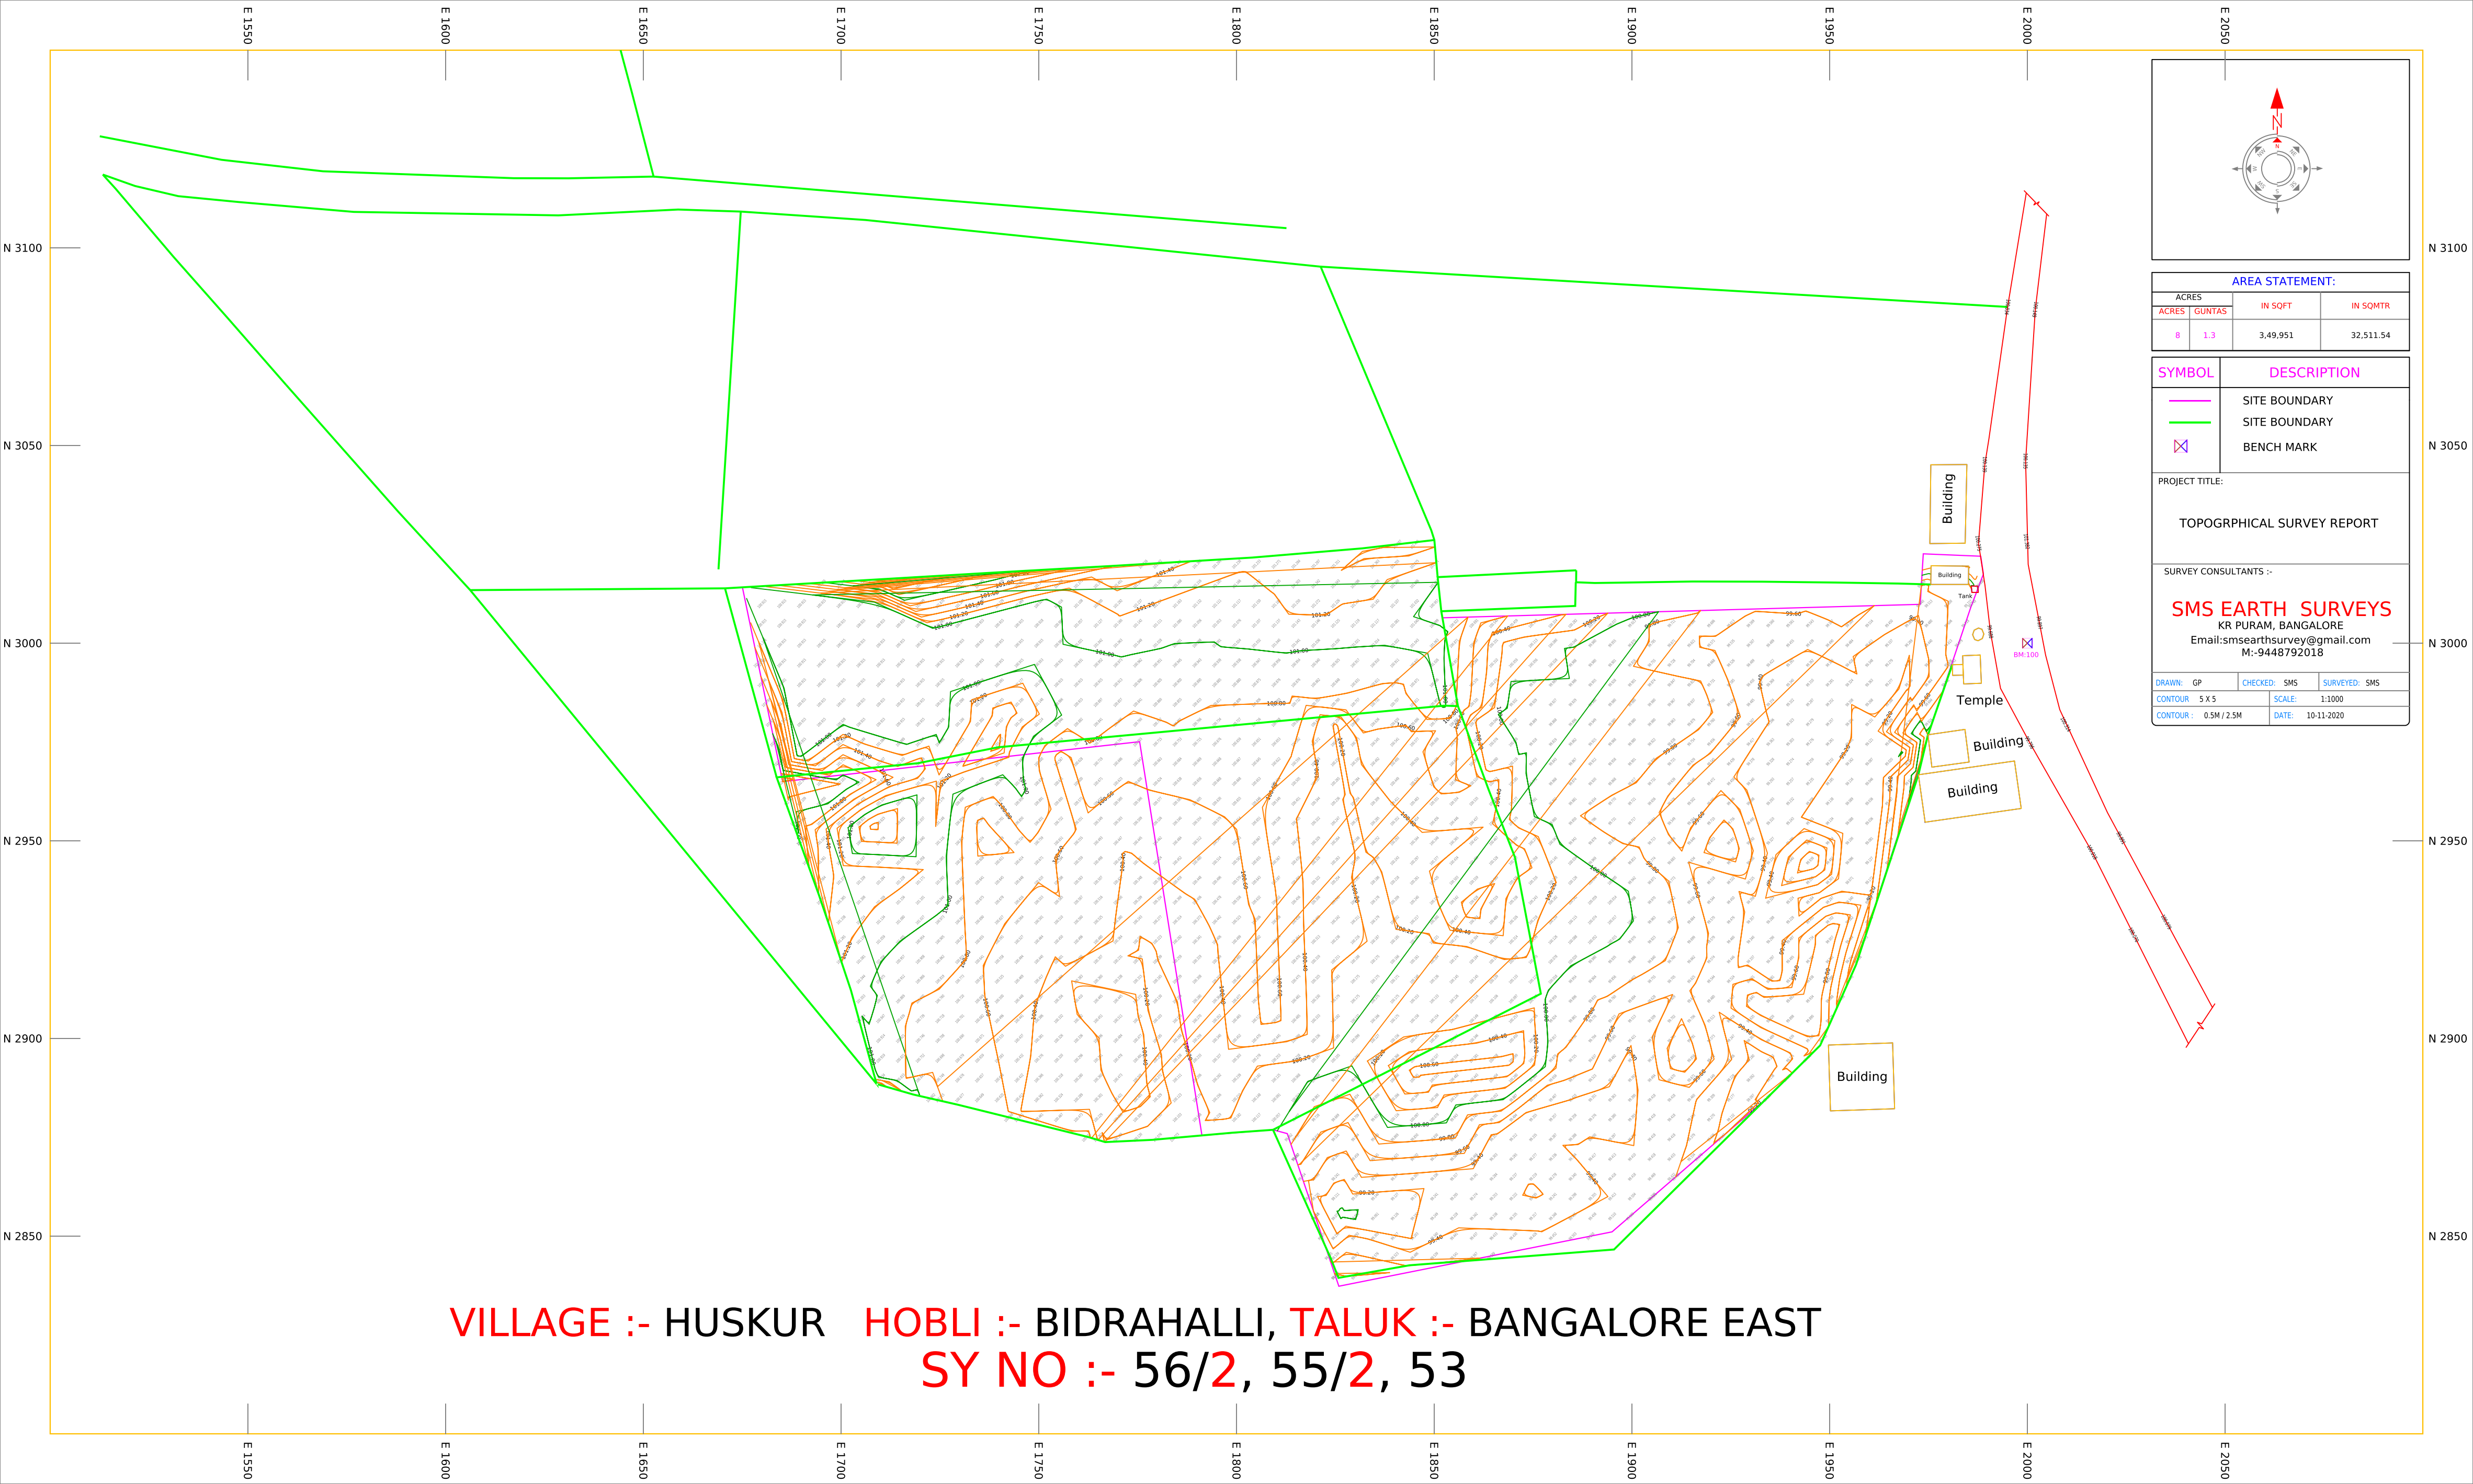

AREA STATEMENT:			
ACRES		IN SQFT	IN SQMTR
ACRES	GUNTAS	3,49,951	32,511.54
8	1.3		

SYMBOL	DESCRIPTION
	SITE BOUNDARY
	SITE BOUNDARY
	BENCH MARK

PROJECT TITLE:

TOPOGRAPHICAL SURVEY REPORT

SURVEY CONSULTANTS :-

SMS EARTH SURVEYS
KR PURAM, BANGALORE
Email:smsearthsurvey@gmail.com
M:-9448792018

DRAWN: GP	CHECKED: SMS	SURVEYED: SMS
CONTOUR: 5 X 5	SCALE: 1:1000	
CONTOUR: 0.5M / 2.5M	DATE: 10-11-2020	

VILLAGE :- HUSKUR HOBLI :- BIDRAHALLI, TALUK :- BANGALORE EAST
SY NO :- 56/2, 55/2, 53