


 

Total area = 9119.318

Total area: 5394.50 sq mts

Total area = 3750

Total area = 3689.27

Total area = 3689.27


Total area = 3750

Total area = 3689.27

Total area = 9356.332

AREA STATEMENT			
PARTICULARS	AREA IN SQFT	AREA IN ACRES	AREA IN SQMTRS
PART-1	92173.028	2.2	31.056
PART-2	109185.475	2.6	39.213
TOTAL AREA SURVEYED INSIDE THE PERMITTED BOUNDARY	201358.503	4.9	30.271

NOTE:-
REF BM - REFERENCE BENCH MARK
RT - NALA TOP LEVEL
MB - NALA BOTTOM LEVEL
DT - DRAIN TOP LEVEL
DB - DRAIN BOTTOM LEVEL
TT - TRENCH TOP LEVEL
TB - TRENCH BOTTOM LEVEL
PL - PLUMB LEVEL
SC - SECURITY OFFICE

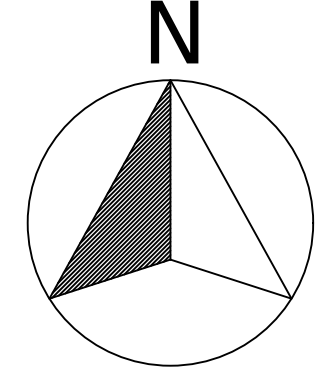

CLIENT:	Mr. B.S. SURESH
PROJECT:	TOPOGRAPHICAL SURVEY OF LAND AT SY No. 60/1, 60/2, BYRATHI VALLAGE, BLESSING GARDEN LAYOUT, NEAR CRATIS HOSPITAL, GEDHALAHALLI, HEENUR MAIN ROAD, BENGALURU - 560077
REASON:	04/01/2027
SUPERVISOR:	R.F. RAJAH
DRAWN:	INSPIRE
CONSULTANT:	ALCON CONSULTING ENGINEERS PVT. LTD. No. 35, 4th MAIN, 4th STAGE, NEXT TO TRINITY MOTORS, INDUSTRIAL TOWN, BASAVANAHALLI, BENGALURU-560 075 PHONE: 9845422222, 2384945 FAX: 008645422222 E-MAIL: mail@alconsurvey.com