


NALA BUFFER LIMIT AS PER REVENUE DRAIN AT SITE

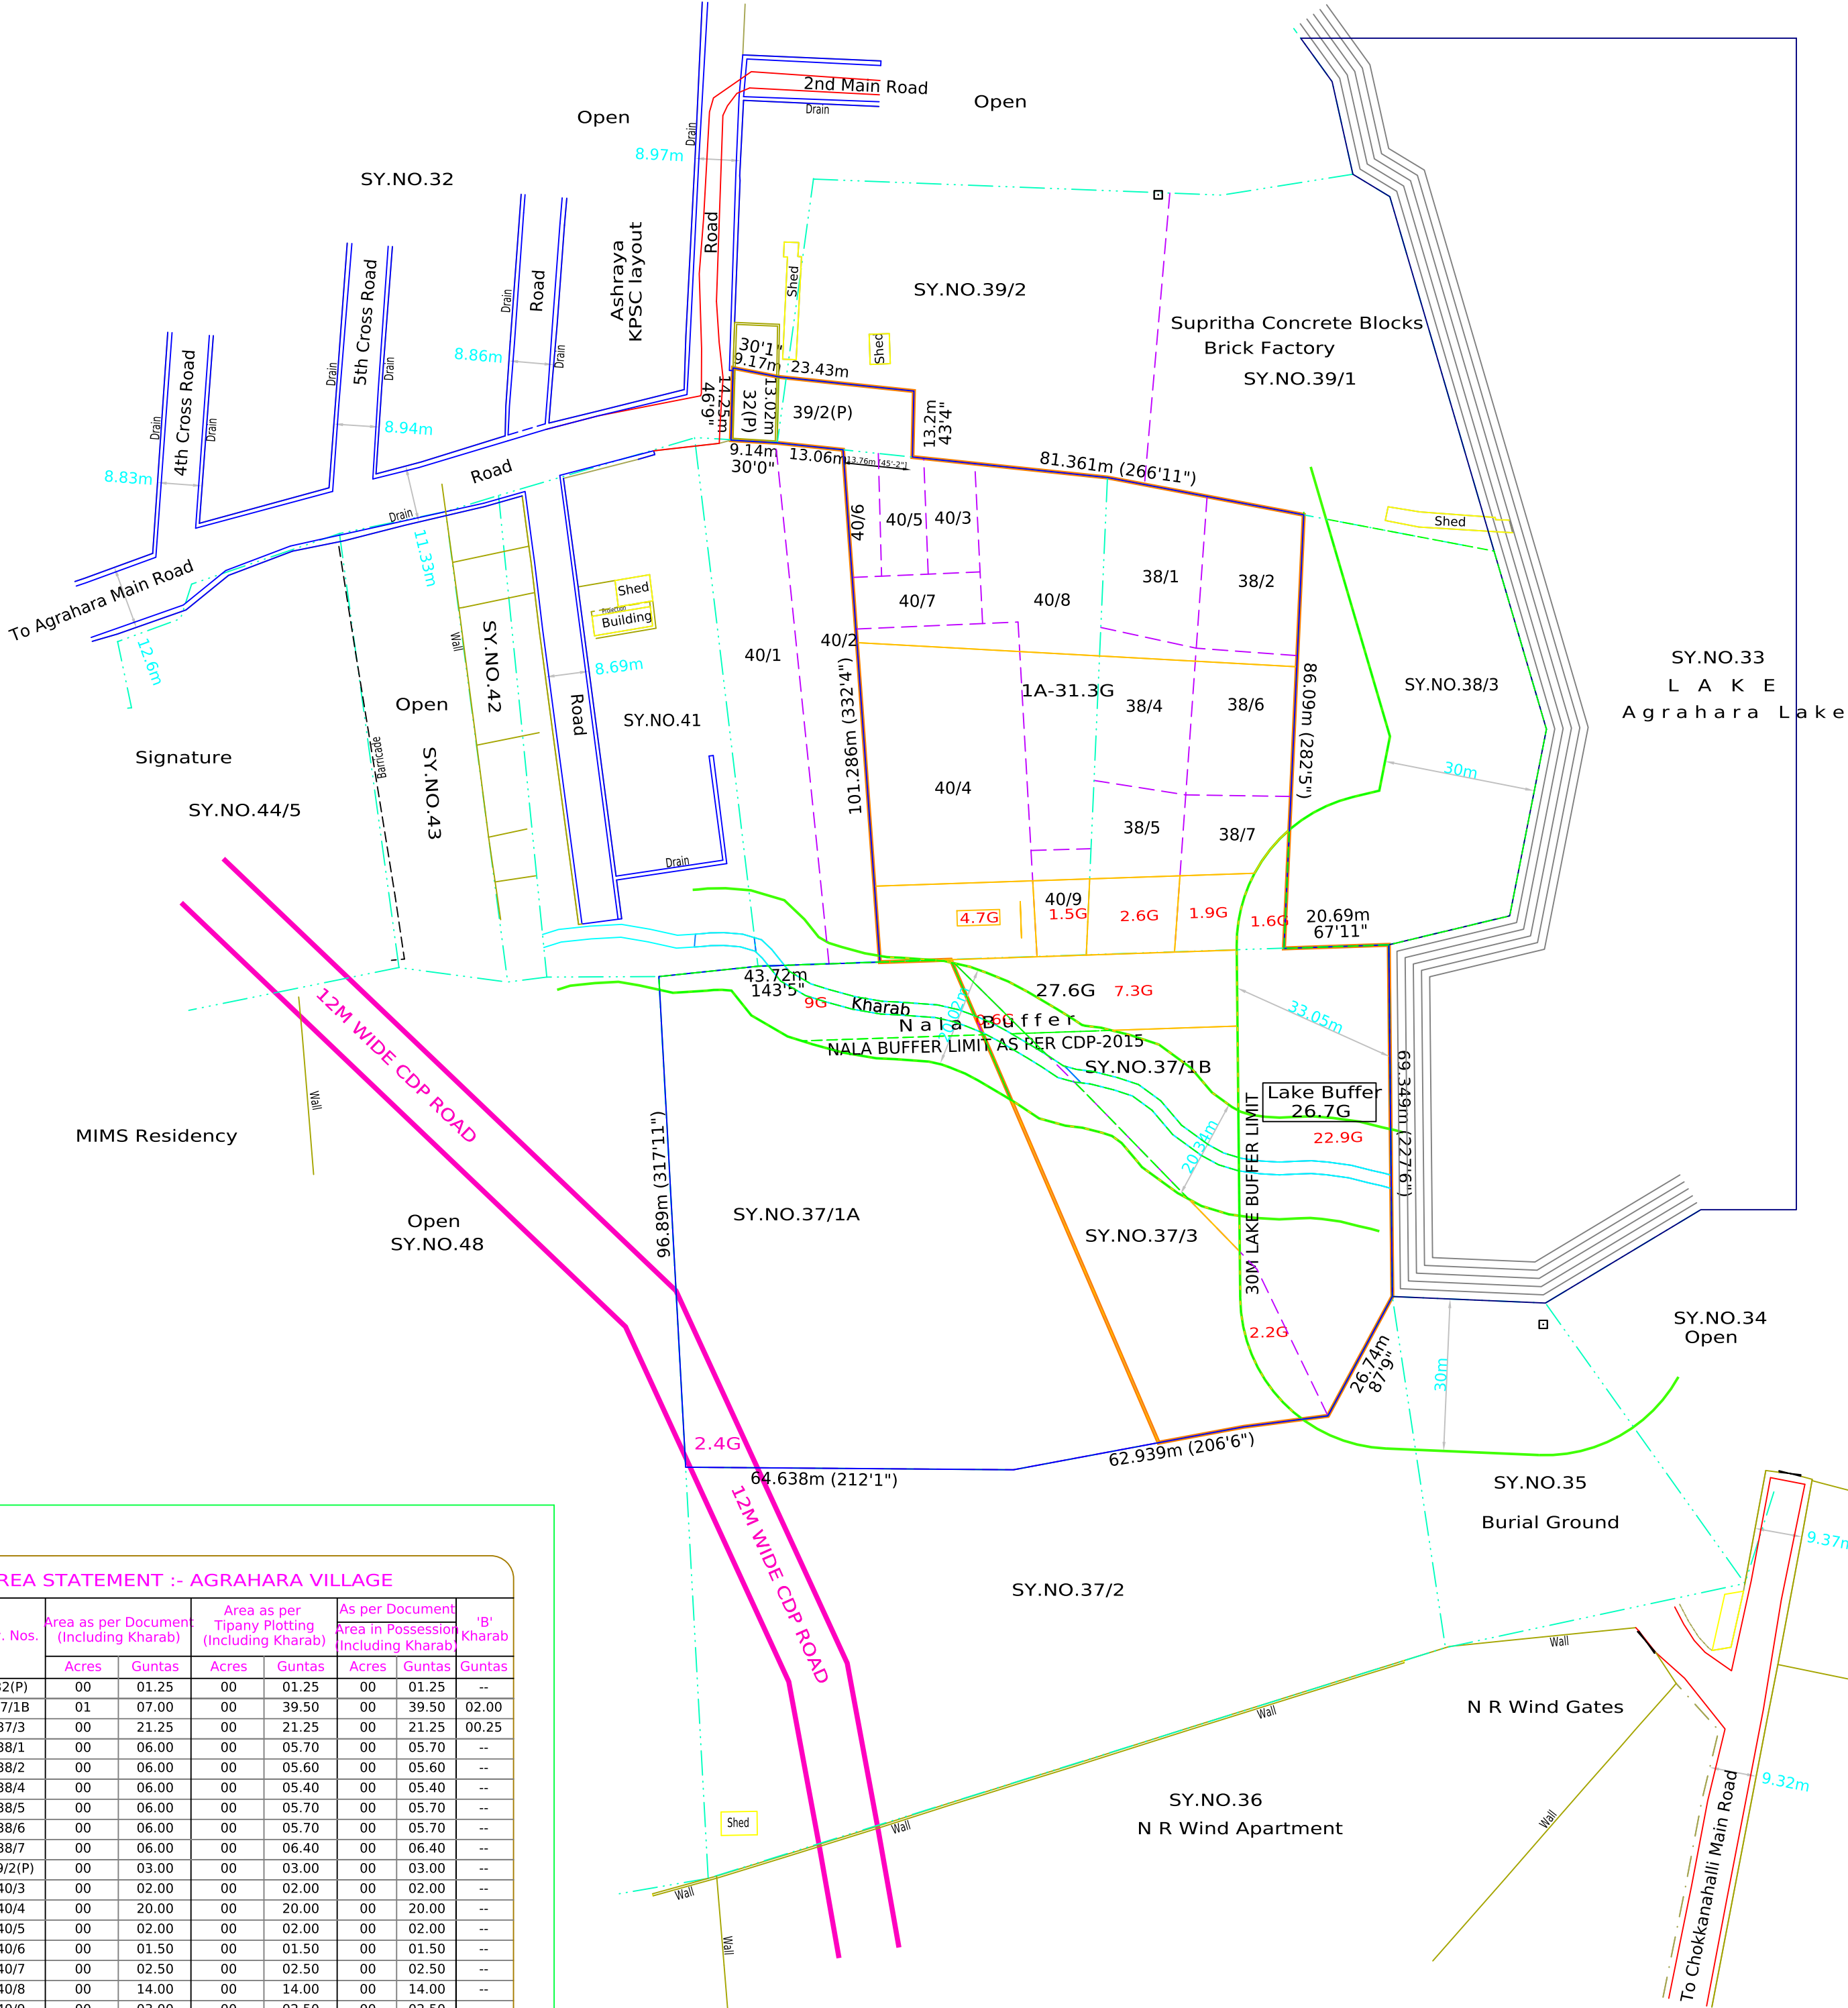

AREA STATEMENT :- AGRAHARA VILLAGE							
Sy. Nos.	Area as per Document (Including Kharab)		Area as per Tipany Plotting (Including Kharab)		As per Document Area in Possession (Including Kharab)		'B' Kharab
	Acres	Guntas	Acres	Guntas	Acres	Guntas	Guntas
32(P)	00	01.25	00	01.25	00	01.25	--
37/1B	01	07.00	00	39.50	00	39.50	02.00
37/3	00	21.25	00	21.25	00	21.25	00.25
38/1	00	06.00	00	05.70	00	05.70	--
38/2	00	06.00	00	05.60	00	05.60	--
38/4	00	06.00	00	05.40	00	05.40	--
38/5	00	06.00	00	05.70	00	05.70	--
38/6	00	06.00	00	05.70	00	05.70	--
38/7	00	06.00	00	06.40	00	06.40	--
39/2(P)	00	03.00	00	03.00	00	03.00	--
40/3	00	02.00	00	02.00	00	02.00	--
40/4	00	20.00	00	20.00	00	20.00	--
40/5	00	02.00	00	02.00	00	02.00	--
40/6	00	01.50	00	01.50	00	01.50	--
40/7	00	02.50	00	02.50	00	02.50	--
40/8	00	14.00	00	14.00	00	14.00	--
40/9	00	03.00	00	02.50	00	02.50	--
TOTAL	03	33.64	03	24.14	03	24.14	02.25

NORTH

AREA STATEMENT

Total Area of the Site ----- 05 Acres 18.6 Guntas

NOTE

- * The boundary measurements and the area statement given in this dwg. is for the boundary in position shown by the client.
- * Revenue boundary for the sy.nos. shown on this dwg. is following the revenue records i.e.tippany , atlas , akarbant , village map etc. provided by the client.
- * Revenue boundaries / limits shown on this drawing are verified / superimposed between revenue records with the physical / enjoyment / references matching to the nearest accuracy. Confirmation of the revenue boundaries, references are subject to the govt.surveyor marking at site.
- * The area statement & the tipany profile of the sy.no.37/1A is subject to rectify/correction/clarification with the relevent department,as the tipany area is excess by 7.75 guntas than the RTC area.
- * The area statement & the tipany profile of the sy.no.37/1B is subject to rectify/correction/clarification with the relevent department,as the hissa area is short by 8 guntas than the RTC area.
- * The area statement & the tipany profile of the sy.no.38/1 is subject to rectify/correction/clarification with the relevent department,as the hissa area is short by 0.3 guntas than the RTC area.
- * The area statement & the tipany profile of the sy.no.38/2 is subject to rectify/correction/clarification with the relevent department,as the hissa area is short by 0.4 guntas than the RTC area.
- * The area statement & the tipany profile of the sy.no.38/3 is subject to rectify/correction/clarification with the relevent department,as the hissa area is excess by 3 guntas than the RTC area.
- * The area statement & the tipany profile of the sy.no.38/4 is subject to rectify/correction/clarification with the relevent department,as the hissa area is short by 0.6 guntas than the RTC area.
- * The area statement & the tipany profile of the sy.no.38/5 is subject to rectify/correction/clarification with the relevent department,as the hissa area is short by 0.3 guntas than the RTC area.
- * The area statement & the tipany profile of the sy.no.38/6 is subject to rectify/correction/clarification with the relevent department,as the hissa area is short by 0.3 guntas than the RTC area.
- * The area statement & the tipany profile of the sy.no.38/7 is subject to rectify/correction/clarification with the relevent department,as the hissa area is excess by 0.4 guntas than the RTC area.
- * The area statement & the tipany profile of the sy.no.40/9 is subject to rectify/correction/clarification with the relevent department,as the hissa area is short by 1 guntas than the RTC area.
- * CDP / Masterplan Roads, Land uses, Nala Buffers etc., Shown on this drawing Based on the CDP 2015..
- * Locations of the kharab land shown on this plan is following the village map / atlas sketch.

LEGEND

BOUNDARY IN POSITION, BOUNDARY LIMIT

BOUNDARIES : REVENUE, REVENUE SUB DIVISION, DOCUMENT

ROAD, DRAIN, GATE

MANHOLE, STONE, OFC CHAMBER

FIELD BUND, FENCE

TITLE

BOUNDARY CHART OF SY No's.

OF AGRAHARA VILLAGE , YELAHANKA HOBLI

YELAHANKA TALUK , BANGALORE URBAN.

SCALE	CAD DWG	1 : 1			
	PLOT				
DRAWING No.	224-C / 2022	SEASON -- JULY / 2022			
AREA	TOTAL AREA OF THE SITE = 05 Acres 18.6 Guntas				
SURVEYED & MAPPED BY	GUIDELINE SURVEYING CONSULTANTS TOPO Mapping & ENGINEERING SERVICES # 272 "GUIDELINE HOUSE" 14th Cross, Domlur Lay-out Bangalore - 560071, Phone:- (080) 25357205, 25353877 Mobile Number:- +919845165305 , +919845165260 Fax:- 41258799, E-mail:- guideline1990@gmail.com guideline1990@gmail.com				