


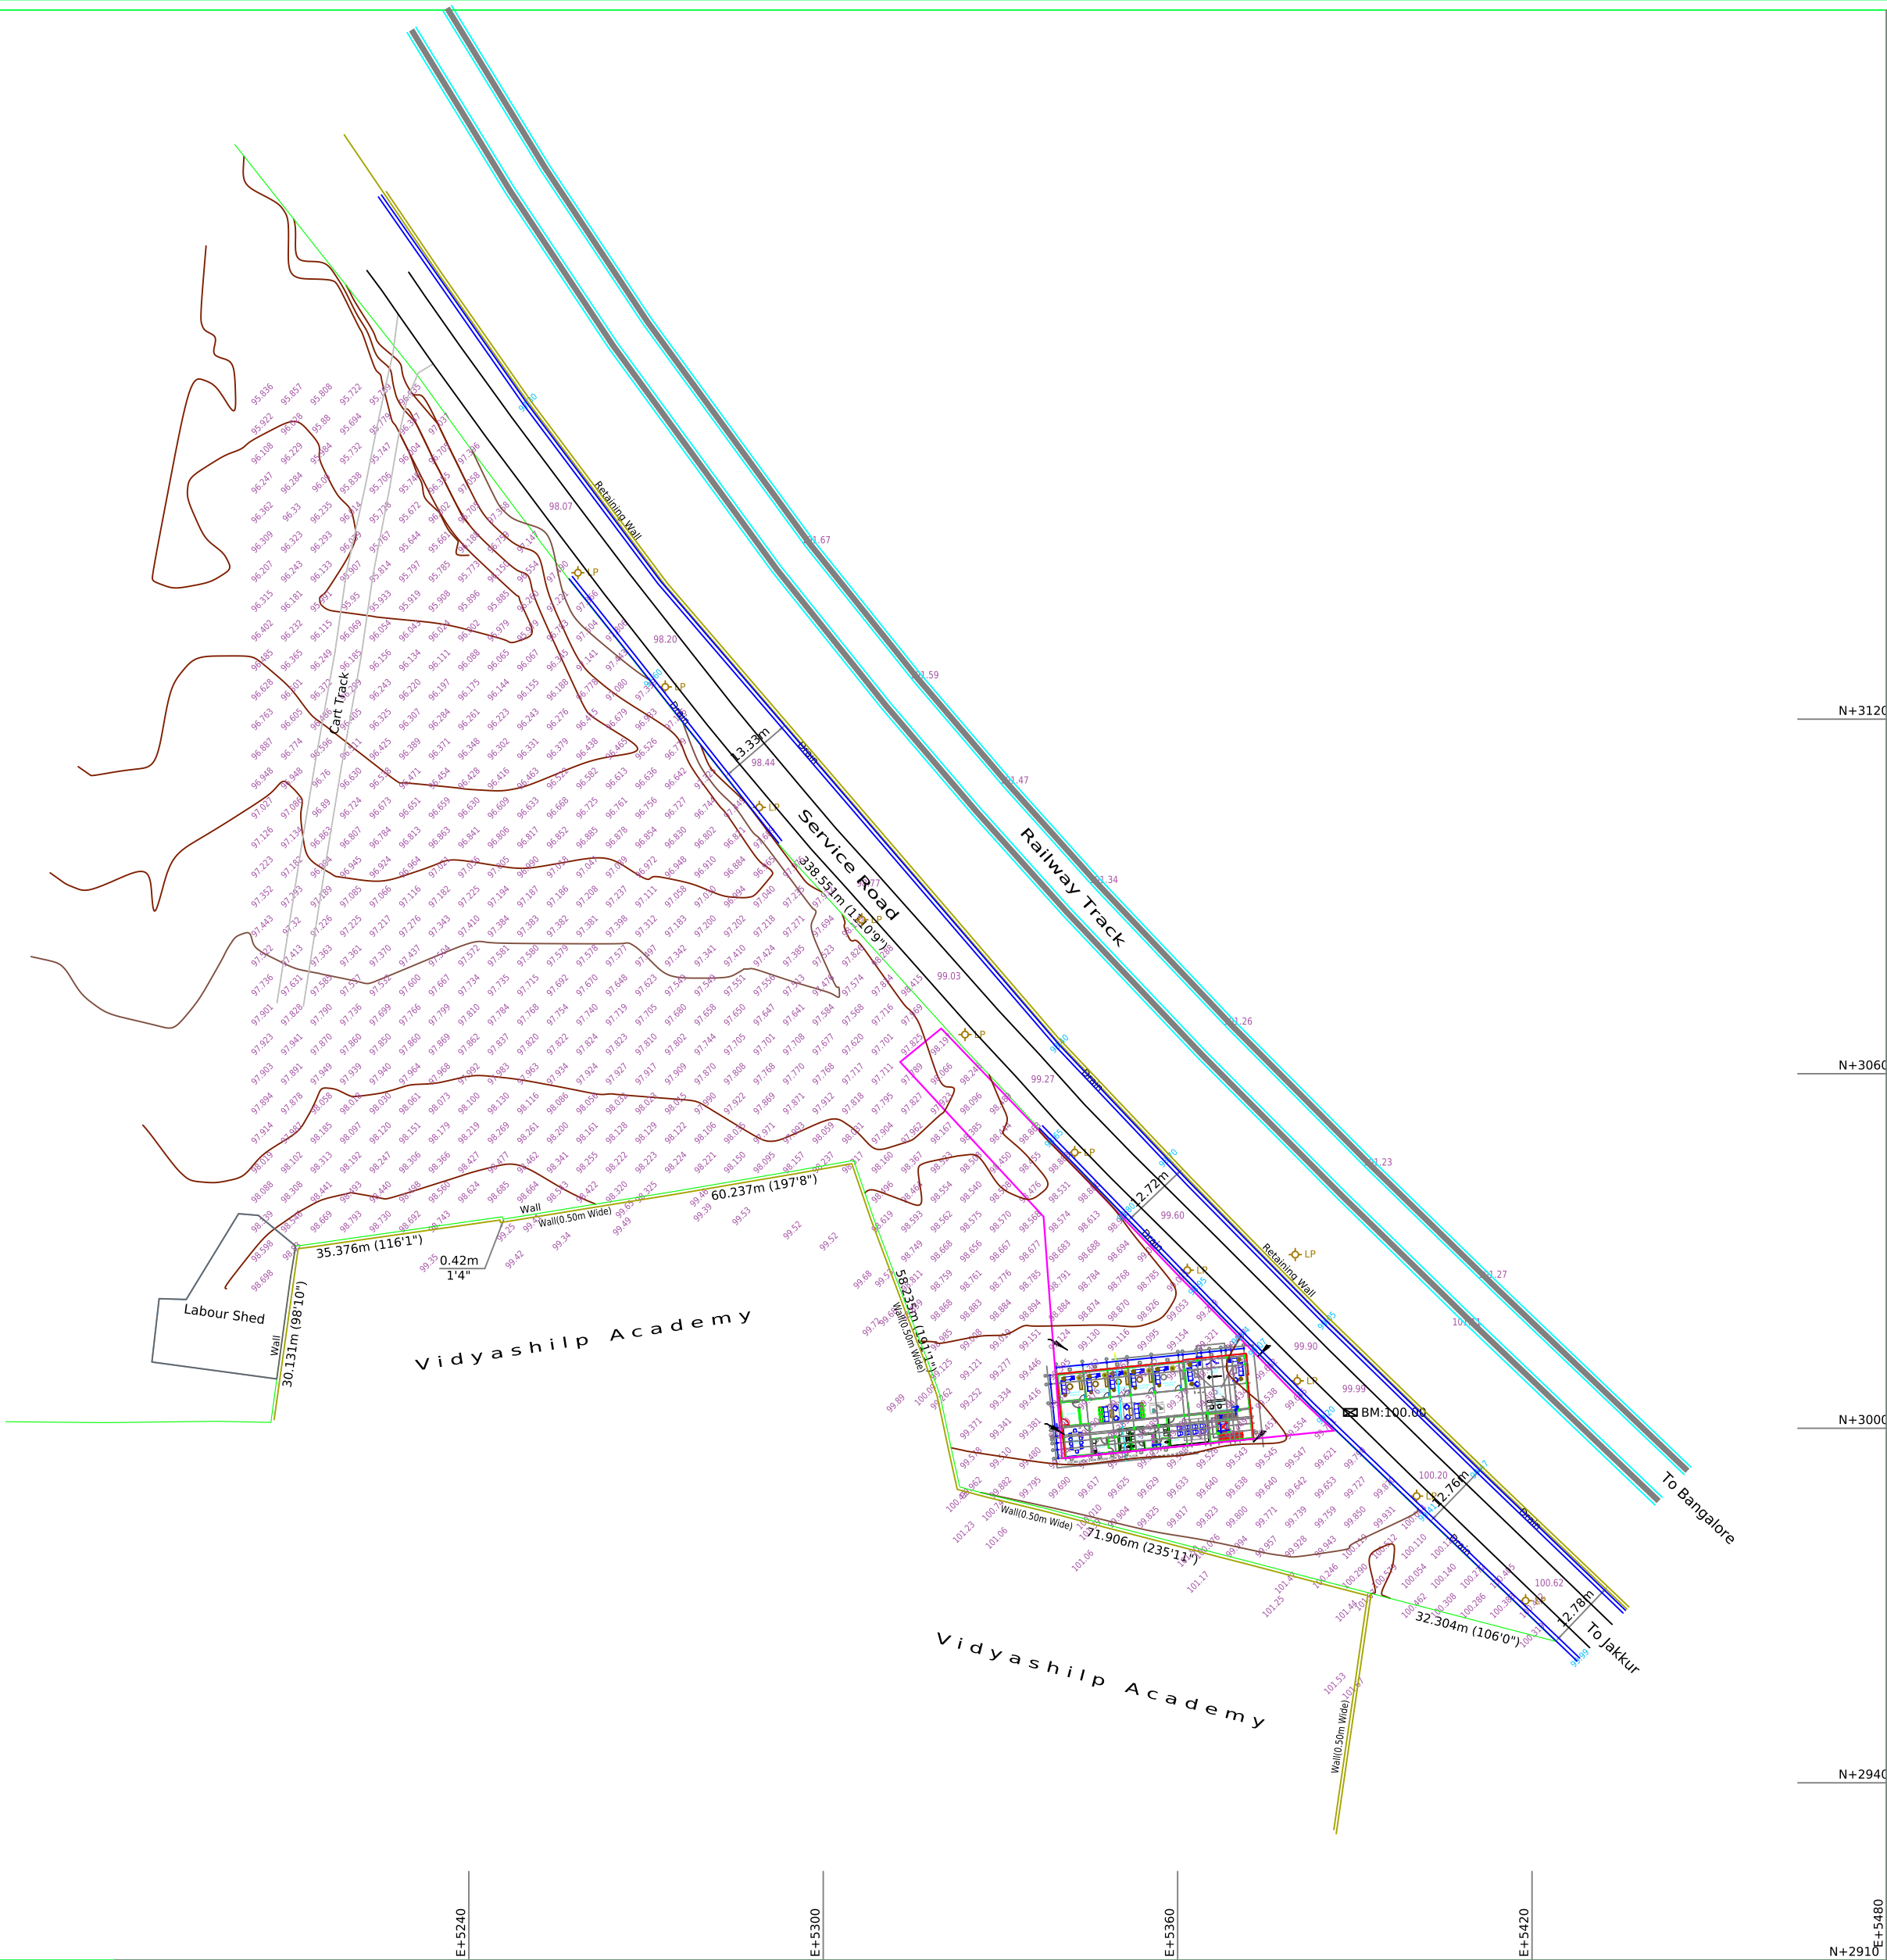

Note

- 1) Grids Shown on this Map is based on the Magnetic North. Grid Values are Arbitrary Easting +5000, Northing +3000
- 2) All the Dimensions are in Meters unless otherwise mentioned.
- 3) Levels are all based on the Benchmark BM:100.00 Marked on the Service Road.
- 4) The Boundary Measurements and the Area Statement given in this Drawing is for the Boundary in Position shown by the Client.

Rev	Date

Legend

- Boundary in Possession
- Power Pole, Lamp Post
- Road, Cart Track
- Field Bund, Drain
- Benchmark, Telephone Pole
- Contour with Annotation
- Block Levels, Invert Levels
- Trees: Eucalyptus, Other

Area Statement

Total Area of the Site

Client

Title

TOPO MAP OF SY. NO. 40, 43 & 44
OF SHIVANAHALLI VILLAGE,
YELAHANKA HOBLI, BANGALORE NORTH

Surveyed & Mapped By

ASIAN SURVEYS
*Asian House, No. 19, G.F., 7th Cross, Ward No. 85
Joddanekundi Extension, Chinnappanahalli, Bangalore-37
Mob: 9972299777 / 9972178178
E-Mail: urasiansurveys@gmail.com

Drawing No.

AS - 23541/2023

Scale

Cad Dwg

Plot

Drawn by

Gnana Prakash